



Contemporary Open Out Flush French Door Cill Extension Options

DIMENSIONS	PLOT SIZE	SCALE	DATE	REV	DWG NO.
MM	A4	1:1	25.09.2019	B	0701


Please consider the environment before printing

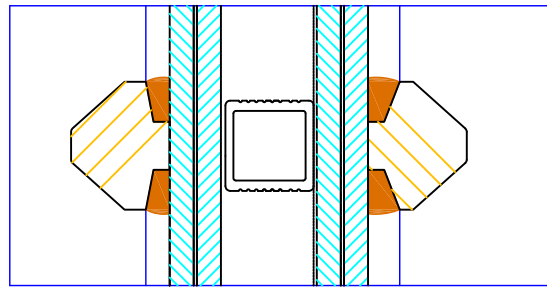


16

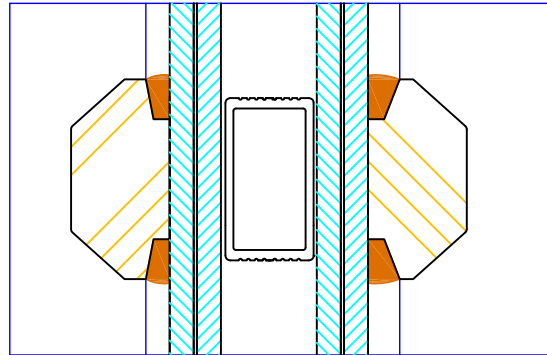

25

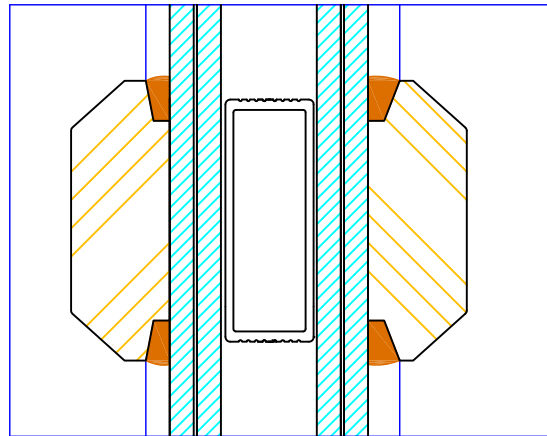

35

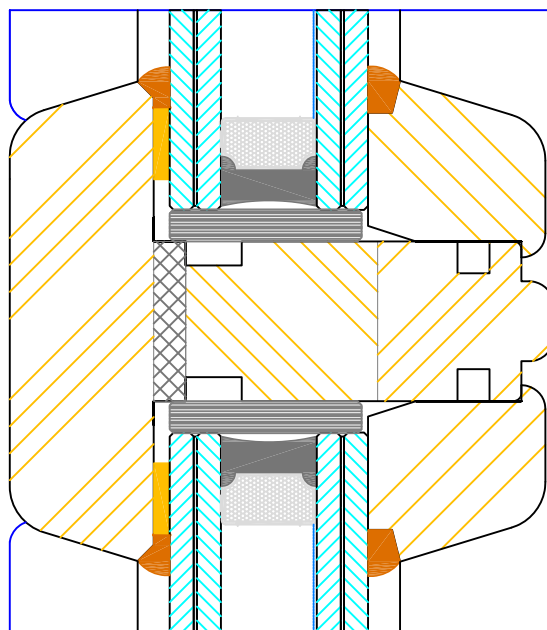

60 (varies min 60/ max 137mm)


22
16
22

68



Contemporary Open Out Flush French Door Bar Options


DIMENSIONS	PLOT SIZE	SCALE	DATE	REV	DWG NO.
MM	A4	1:1	08.12.2010	A	0702
Please consider the environment before printing					

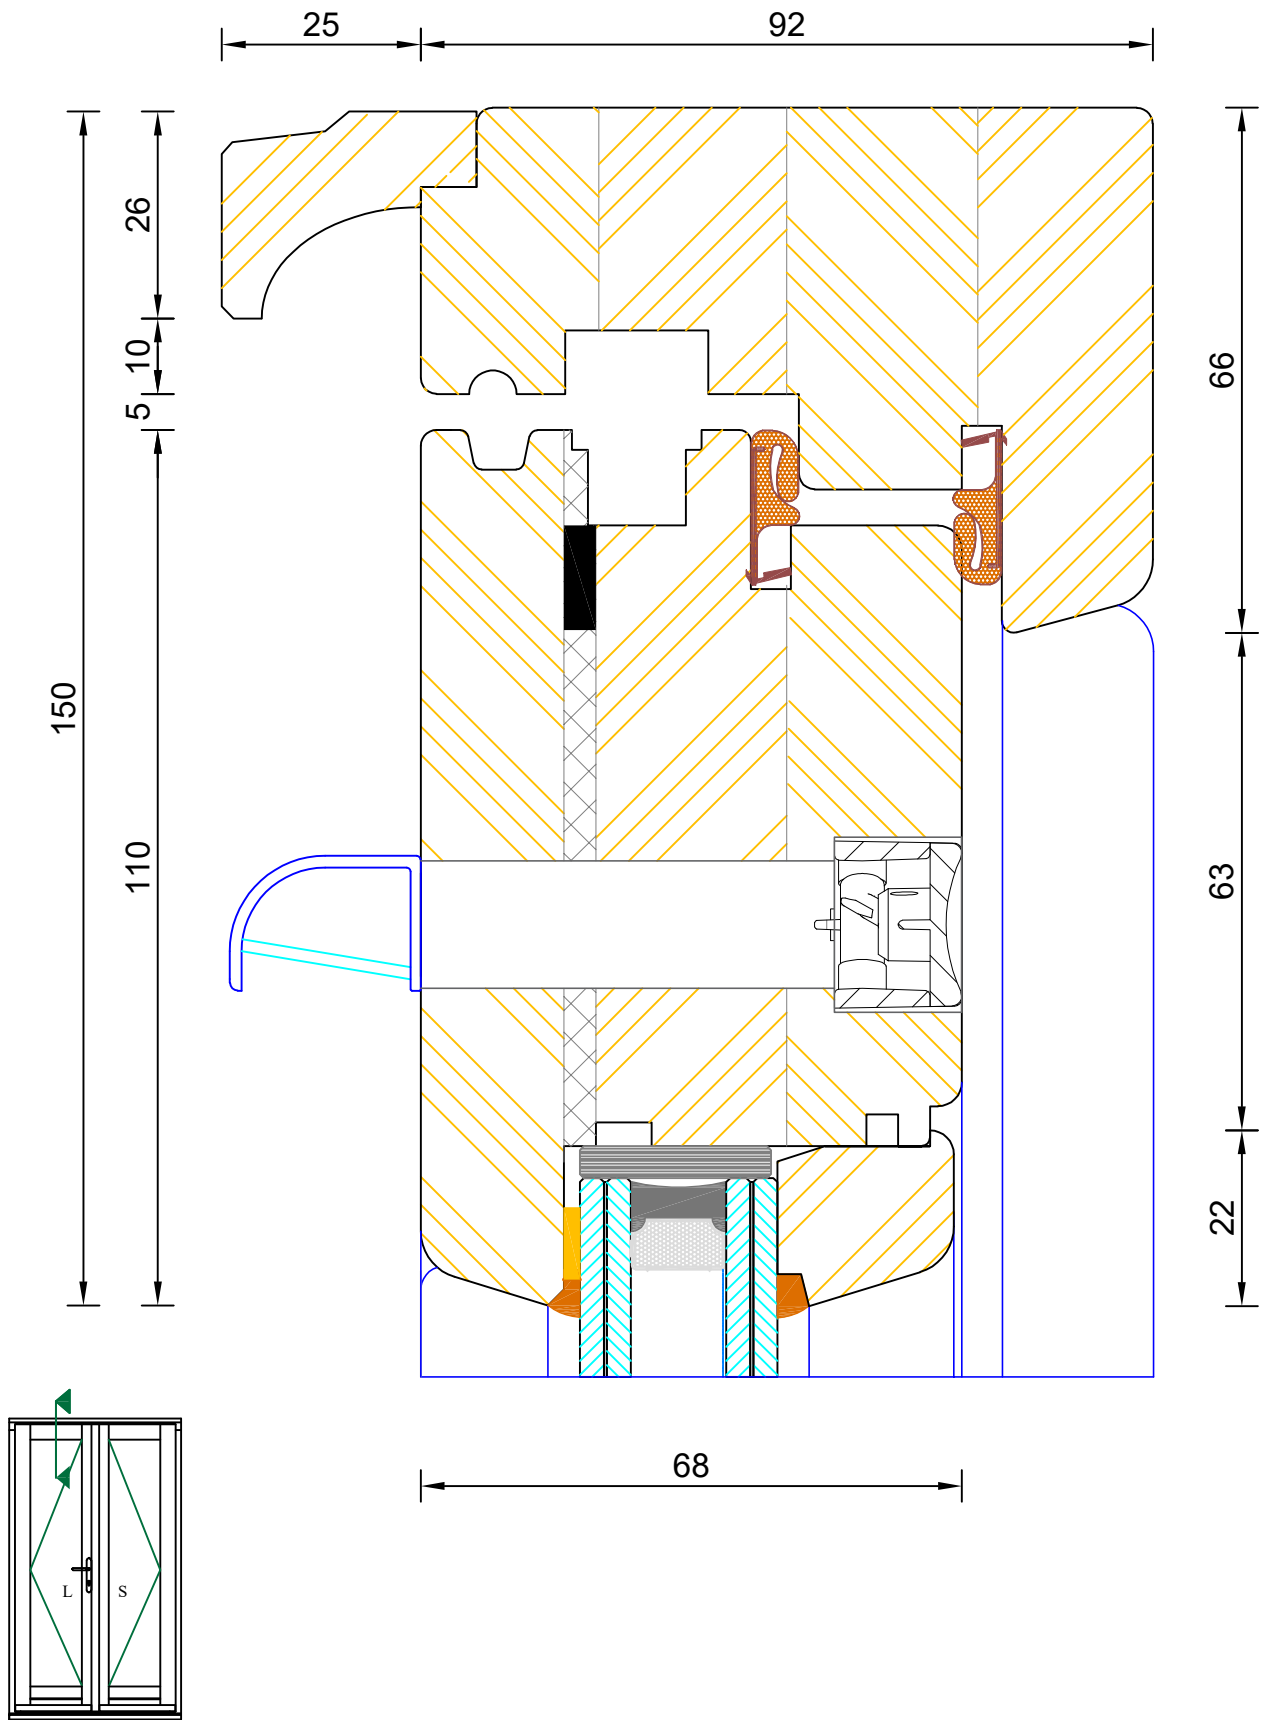

**Contemporary Open Out Flush French Door
Frame & Leaf Head (Standard - Vent in Top Rail)**

DIMENSIONS	PLOT SIZE	SCALE	DATE	REV	DWG NO.
MM	A4	1:1	04.07.2022	B	0703



 Please consider the environment before printing

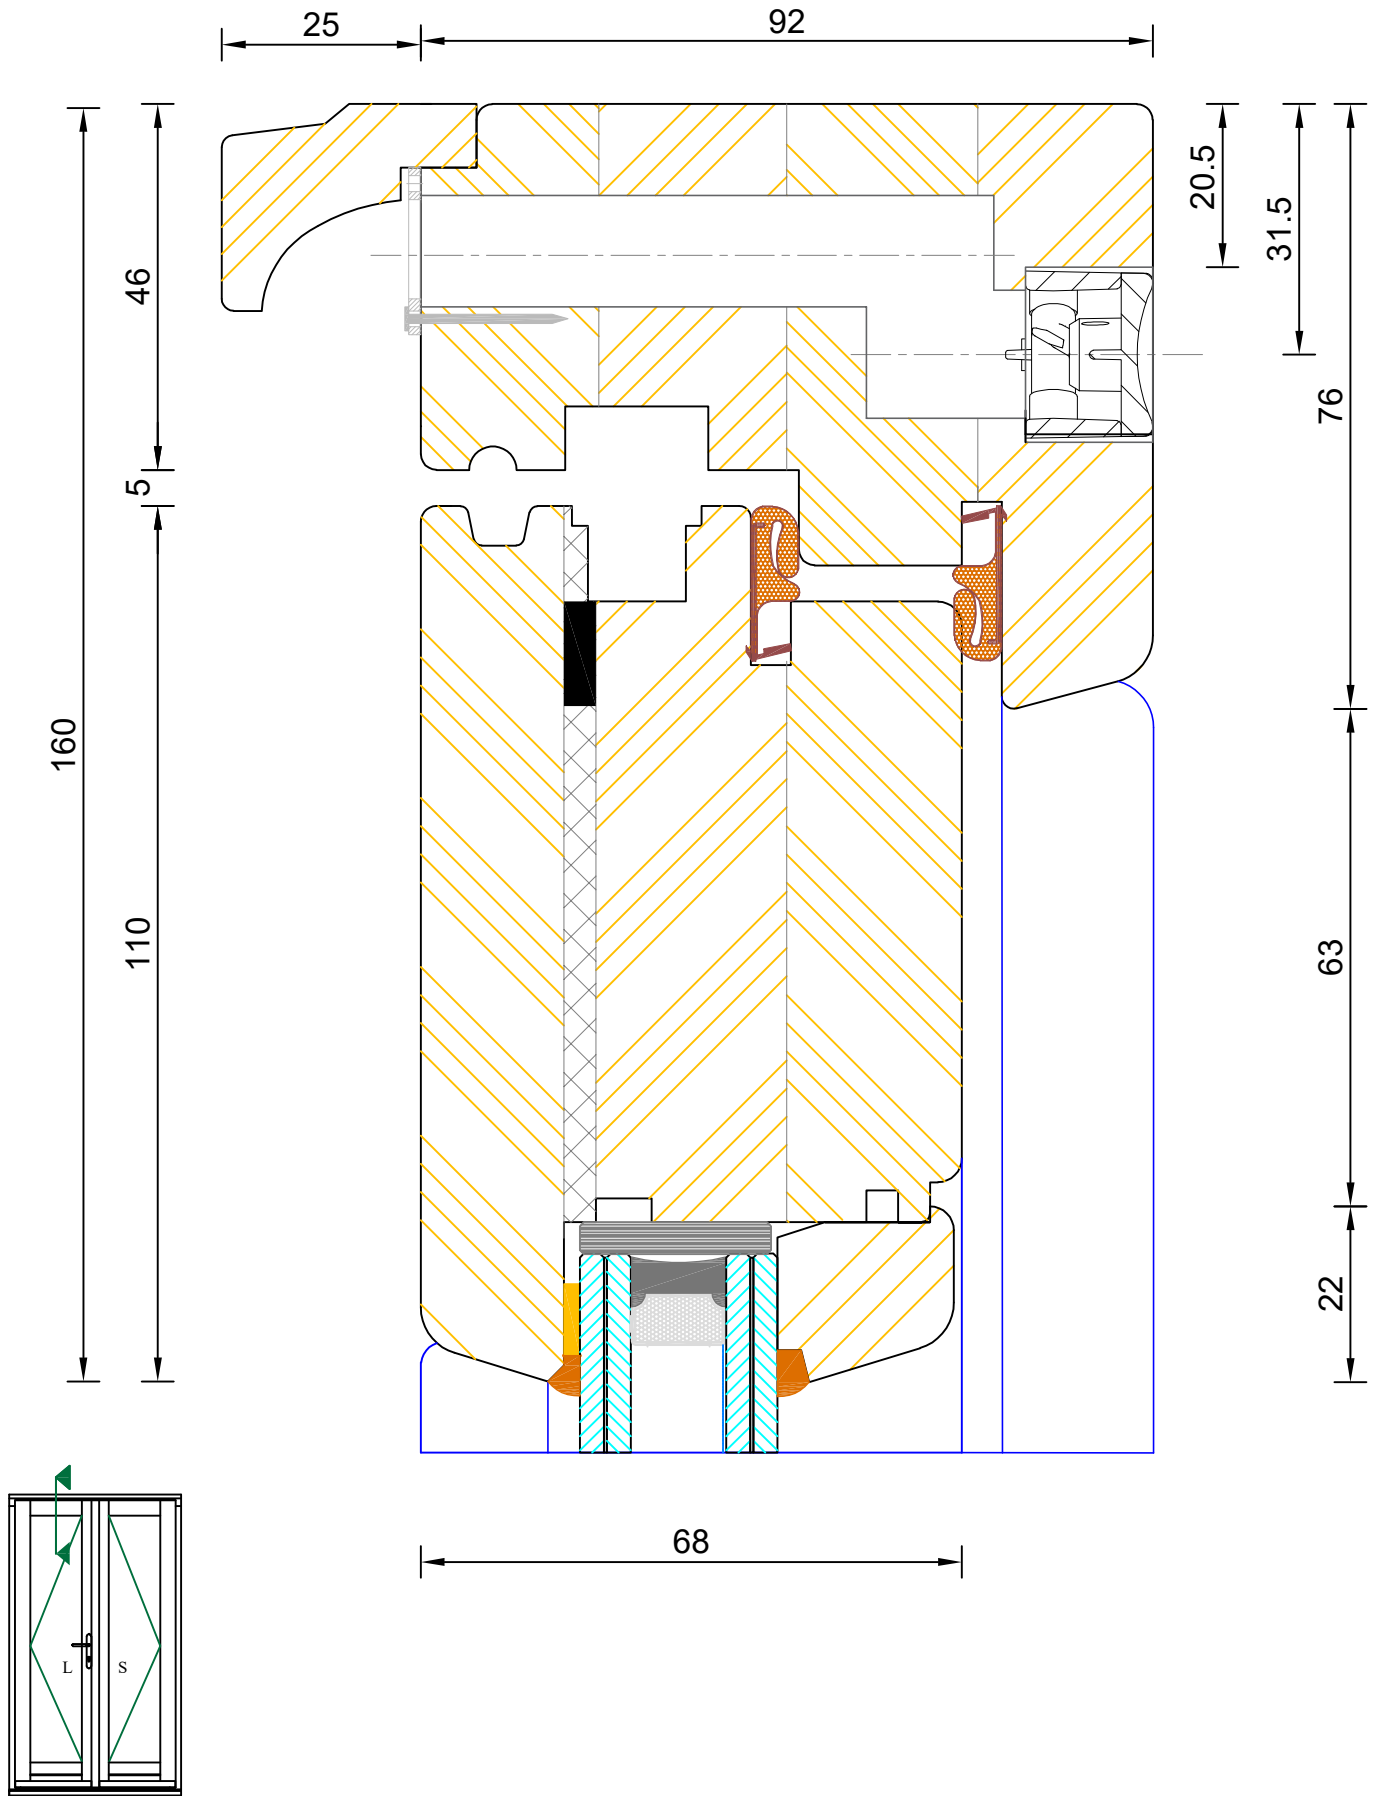

Contemporary Open Out Flush French Door Frame & Leaf Head (Optional - Vent in Frame Head)

DIMENSIONS	PLOT SIZE	SCALE	DATE	REV	DWG NO.
MM	A4	1:1	04.07.2022	B	0703.1

Please consider the environment before printing

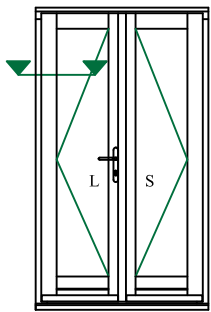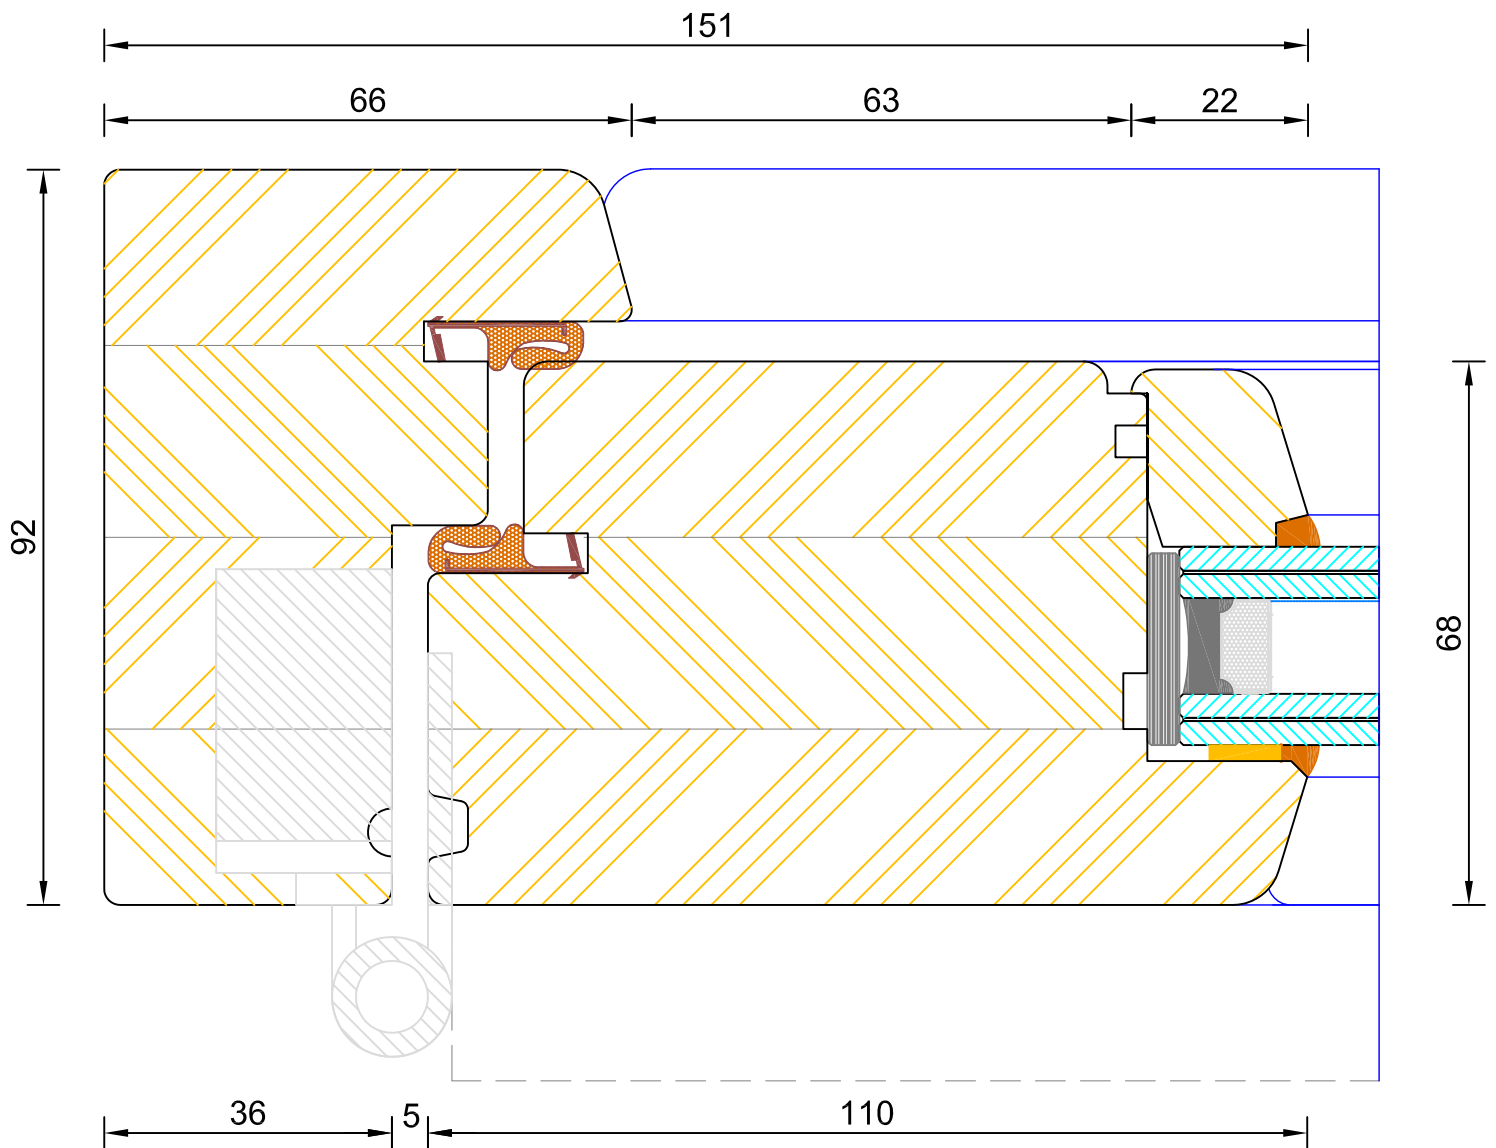

Note: Hinge colour available in Stainless Steel only.



**Contemporary Open Out Flush French Door
Frame & Leaf Jamb (Hinge Side)**

DIMENSIONS	PLOT SIZE	SCALE	DATE	REV	DWG NO.
MM	A4	1:1	08.12.2010	A	0704
Please consider the environment before printing					





Bereco

Contemporary Open Out Flush French Door Flying Mullion (Double Handle)

DIMENSIONS		PLOT SIZE	SCALE	DATE	REV	DWG. NO.
MM	A4	A4	1:1	27.01.2011	A	0705

Please consider the environment before printing

Note: Used as standard on doors <2300mm high unless otherwise specified

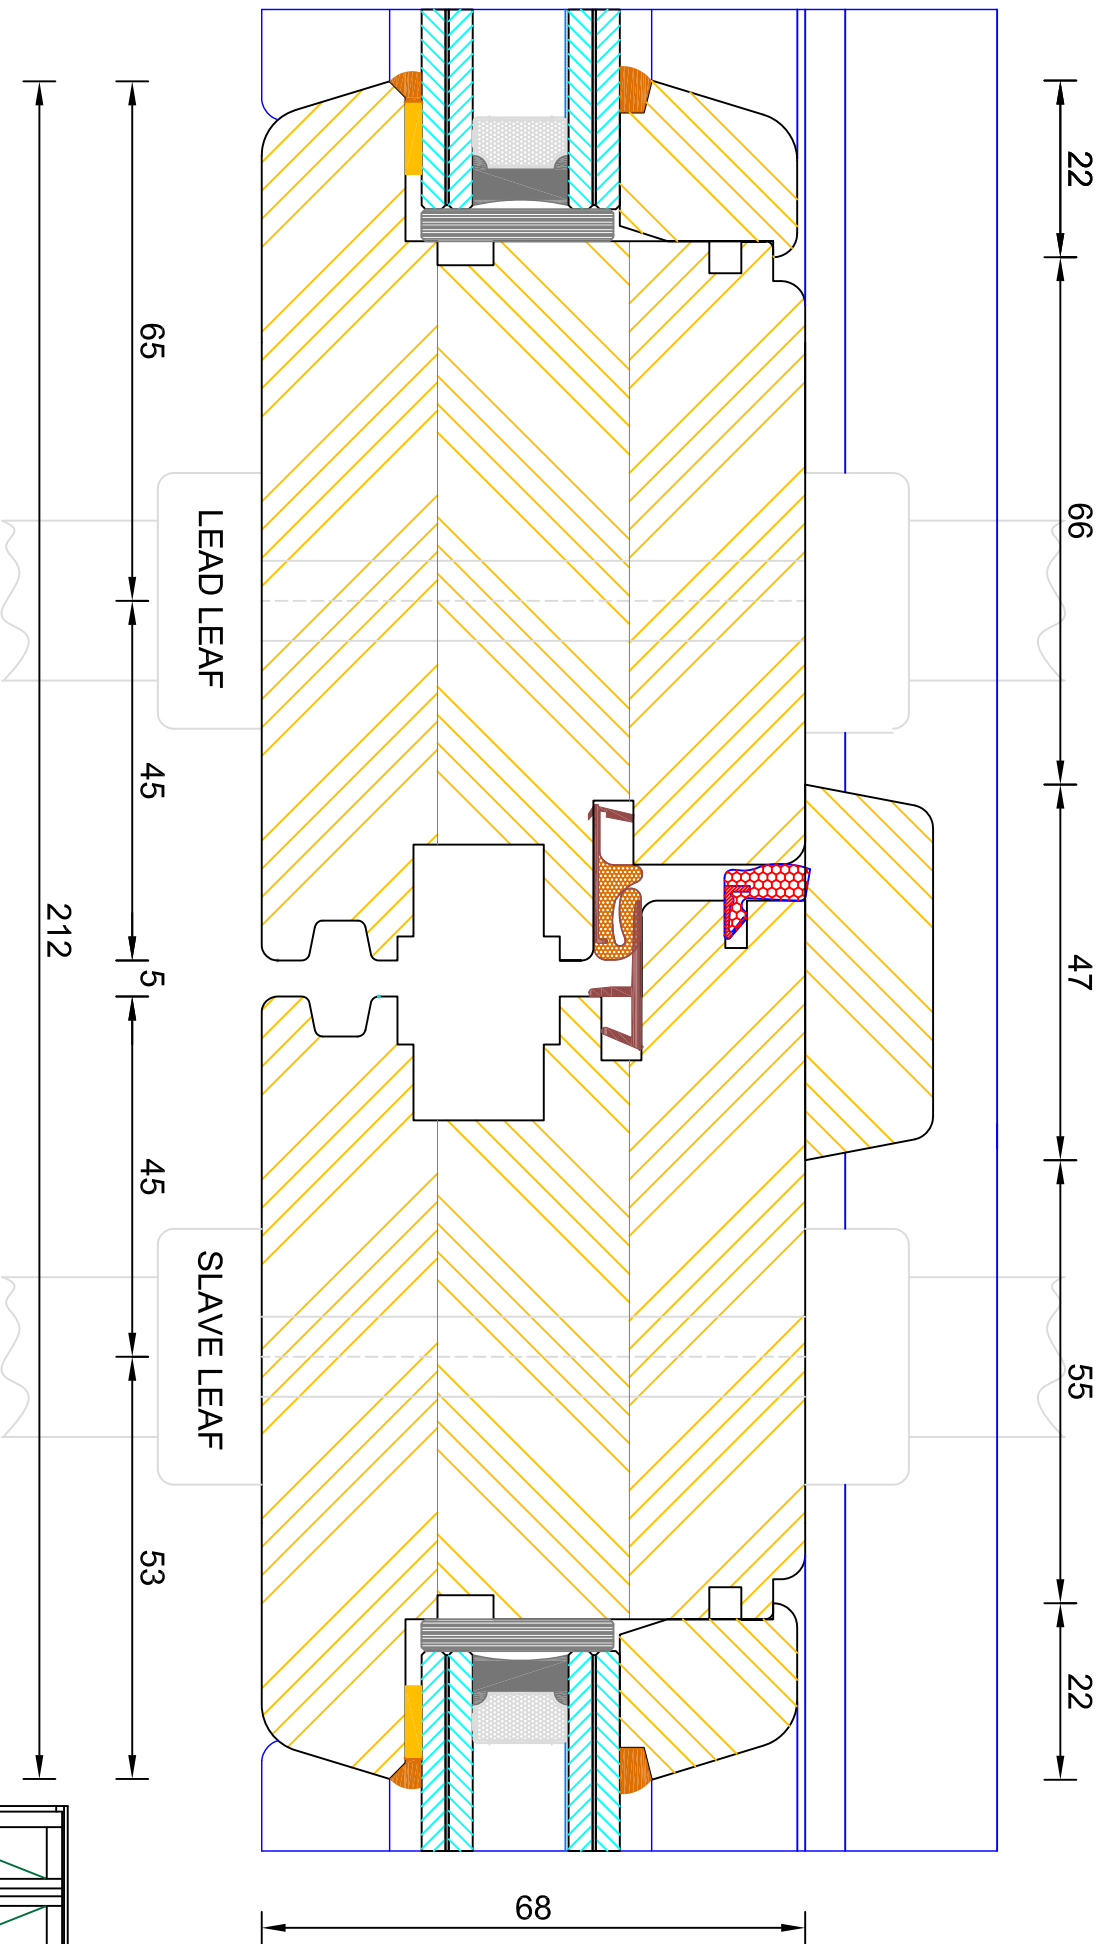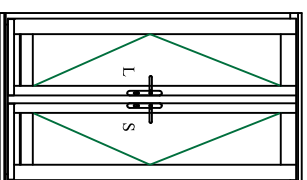




Bereco


Contemporary Open Out Flush French Door Flying Mullion (Single Handle)



DIMENSIONS		PLOT SIZE	SCALE	DATE	REV	DWG. NO.
MM	A4	A4	1:1	27.01.2011	A	0706

Please consider the environment before printing

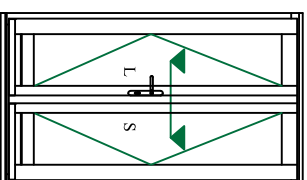

Note: Used as standard on doors >2301 mm high


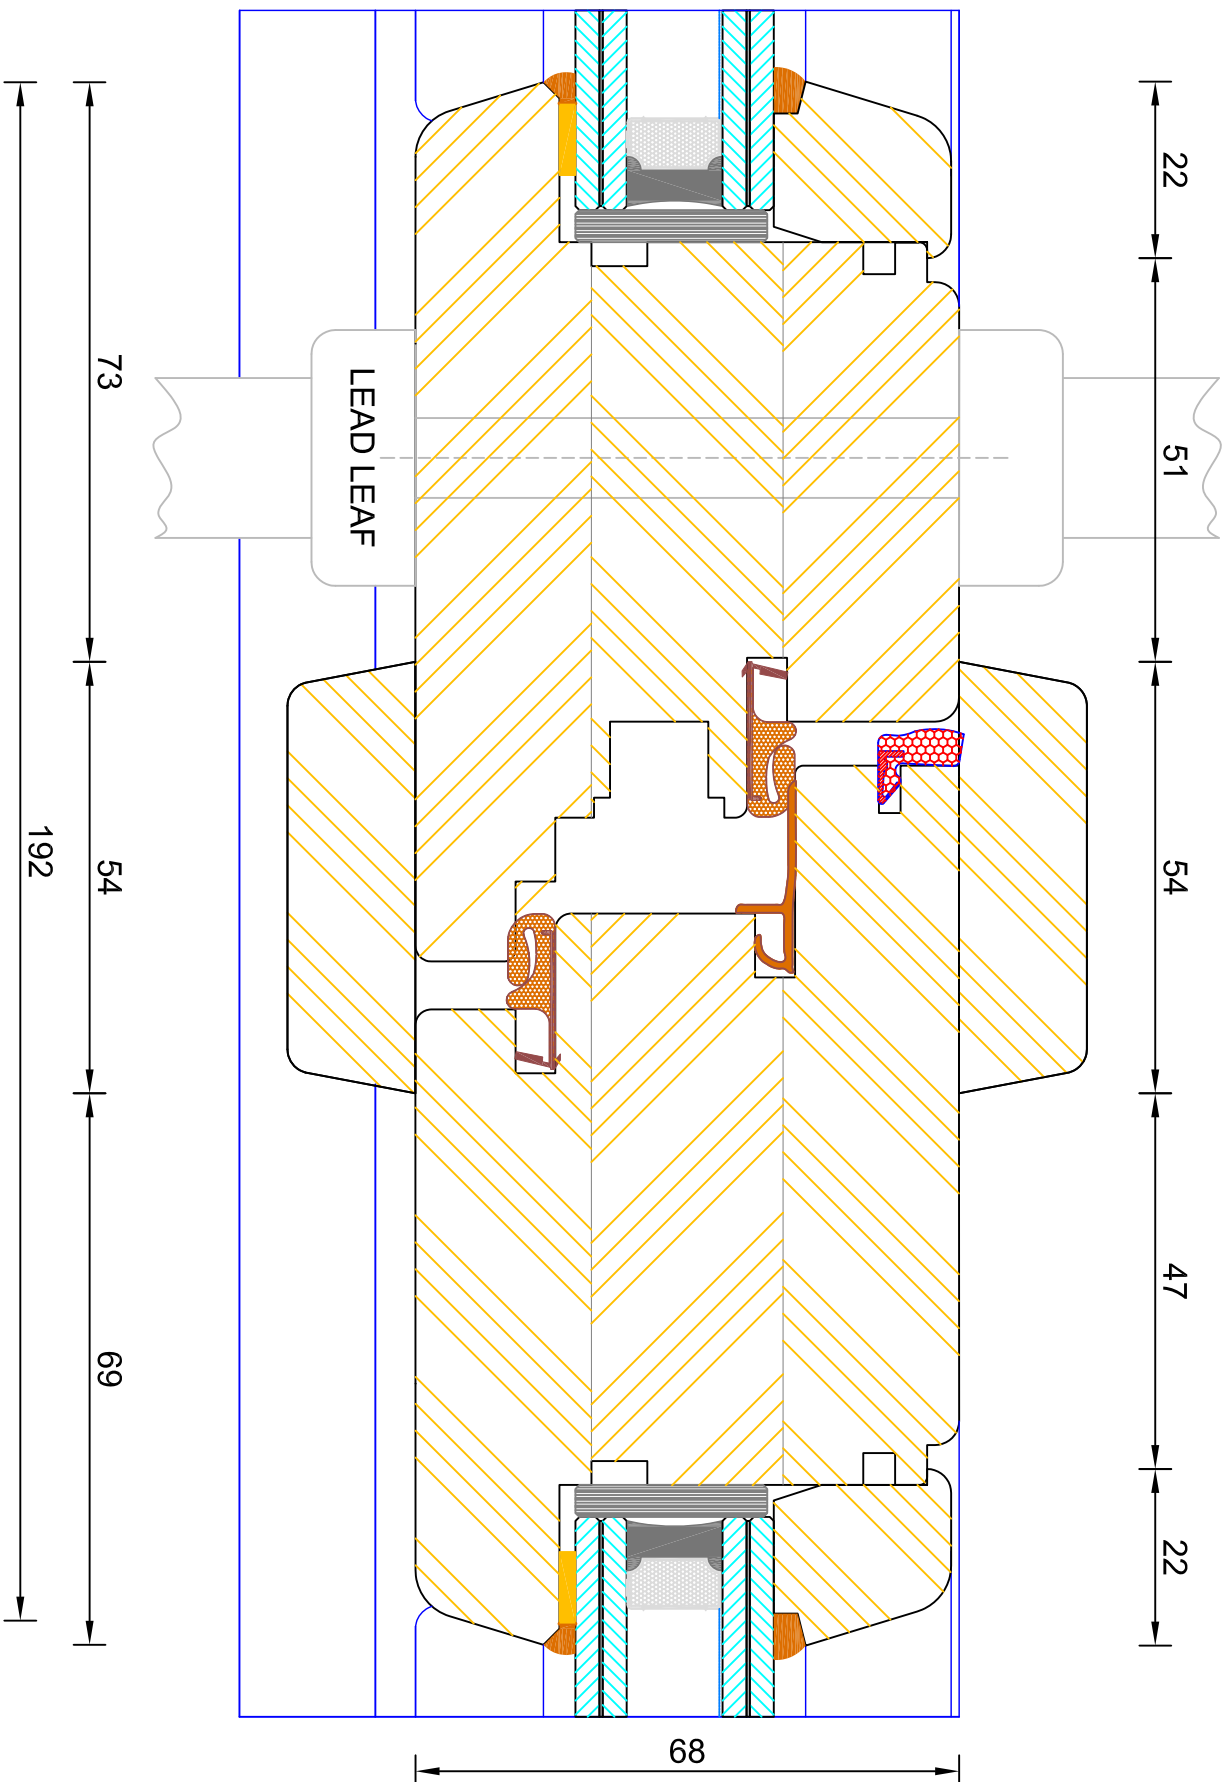


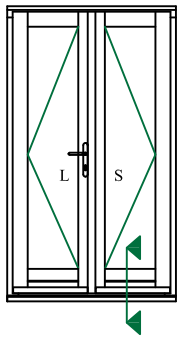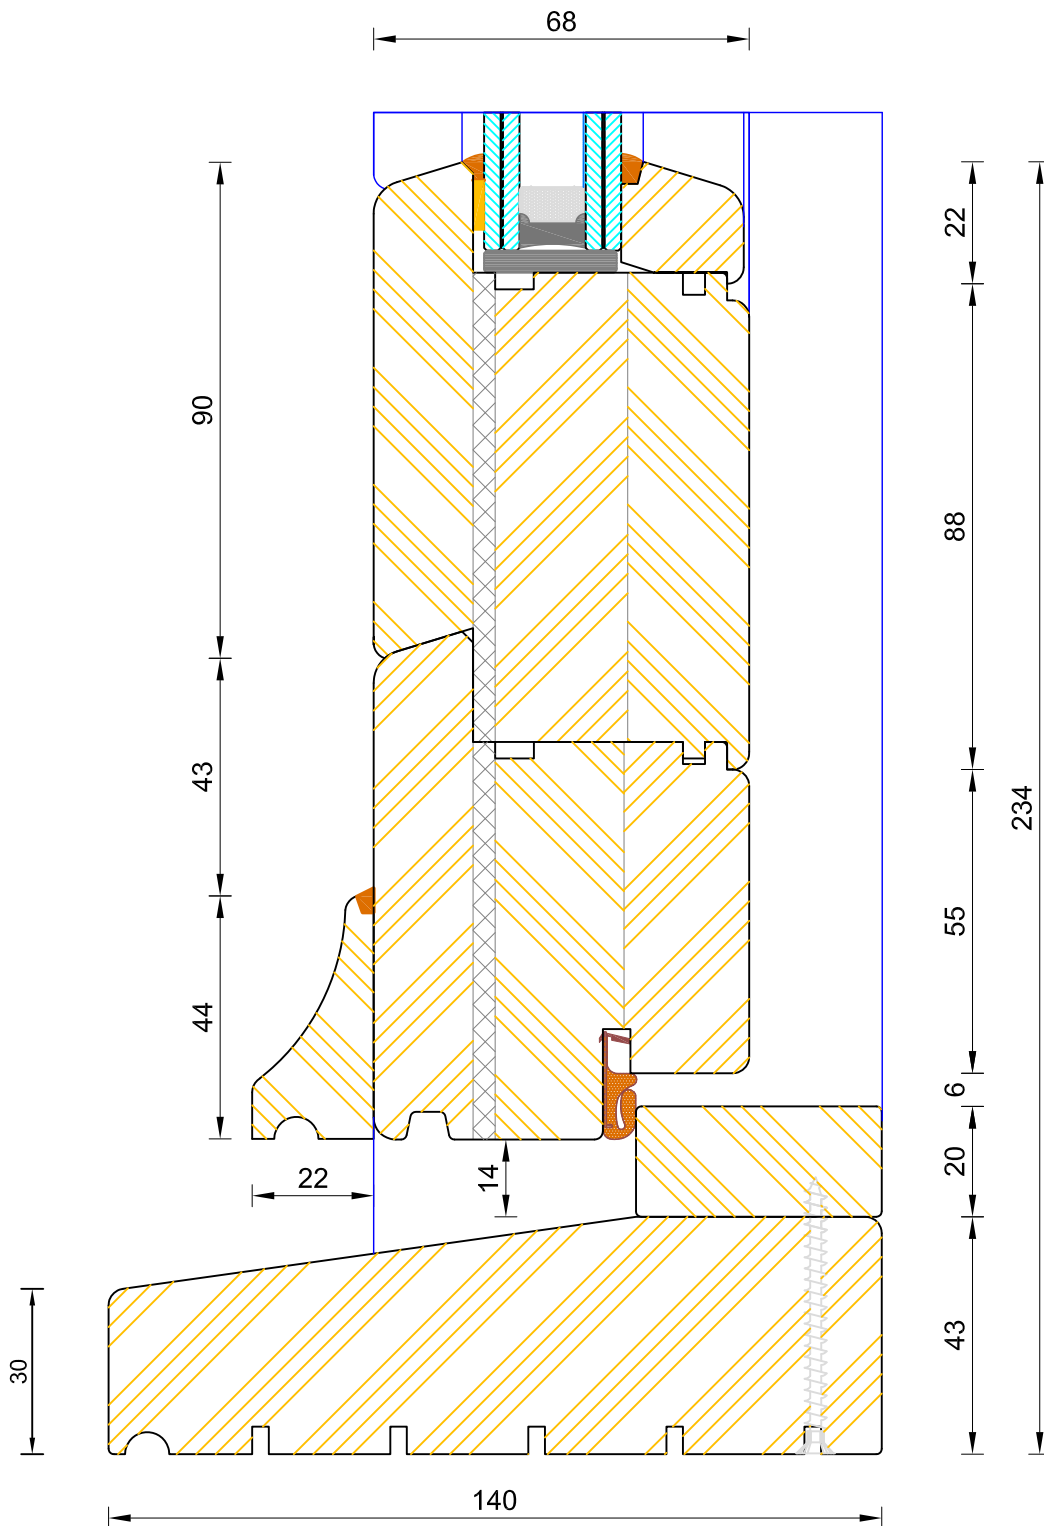

**Contemporary Open Out Flush French Door
Standard Thresh (140x43mm)**

DIMENSIONS	PLOT SIZE	SCALE	DATE	REV	DWG NO.
MM	A3	1:1	08.12.2010	A	0707



Please consider the environment before printing

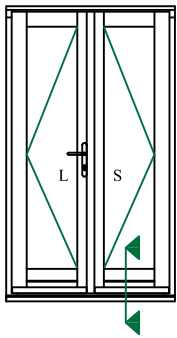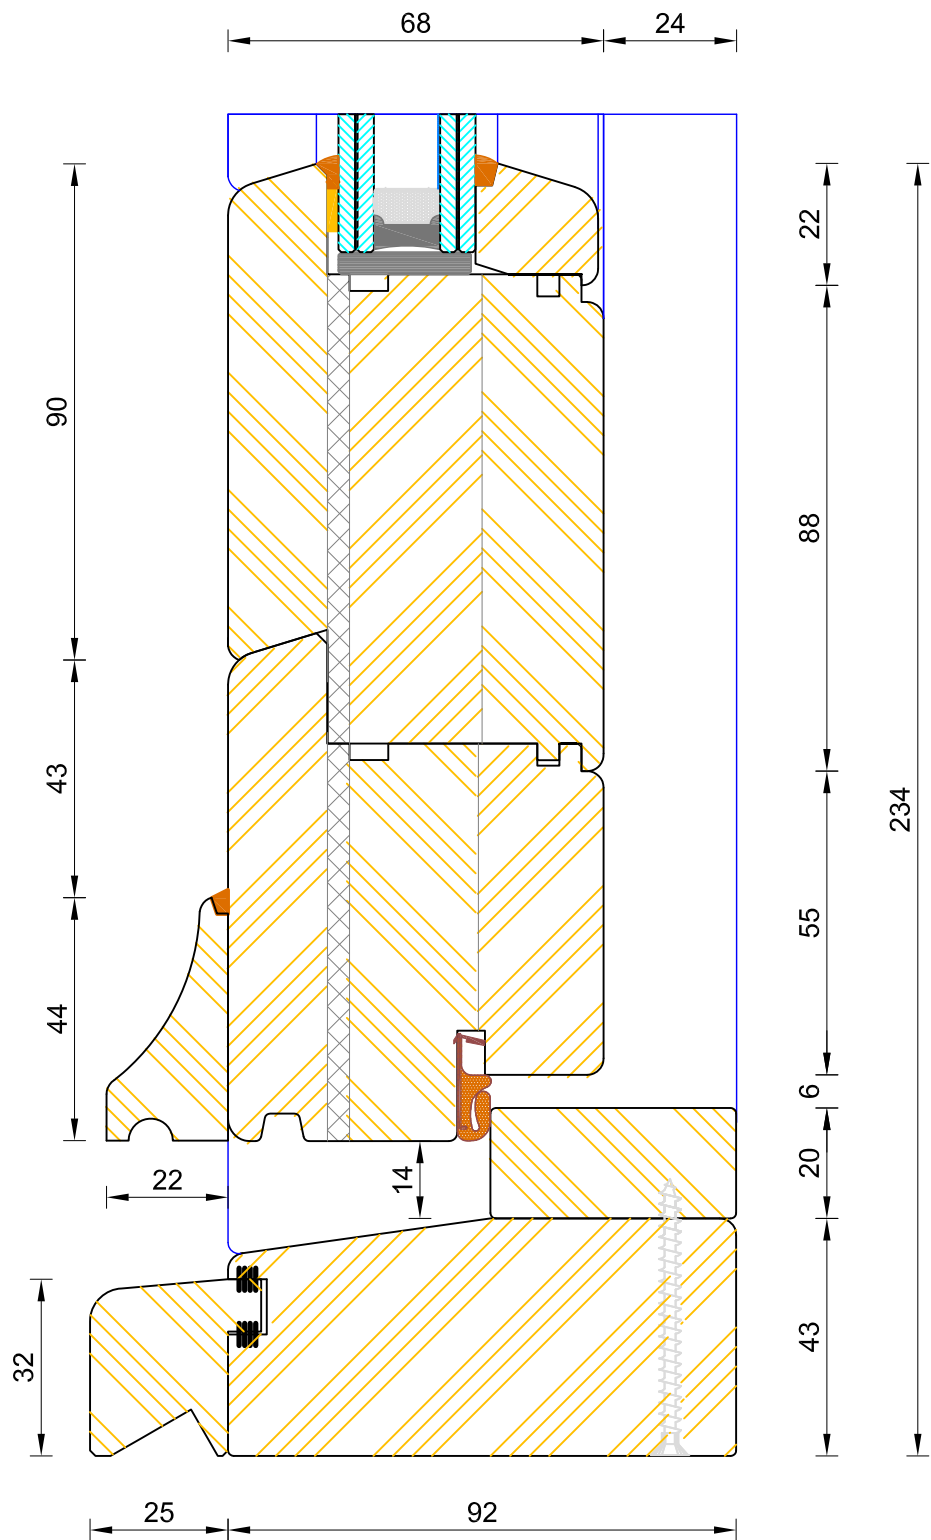

CILL EXTENSION - available options: 25mm (117mm o/a) / 47mm (139mm o/a) / 62mm (154mm o/a) / 87mm (179mm o/a) / 114mm (206mm o/a) / 125mm (217mm o/a) / 140mm (232mm o/a)



NOTE: Cill Extensions should be supported from underneath; the maximum overhang over Brick / Blockwork for cill extension should not exceed 25mm in order to avoid damage when stepped on. Warranties are invalidated when fitted with overhang in excess to that.

If not otherwise stated, Hardwood Threshold will be painted the same colour as Frame.

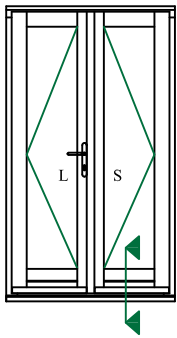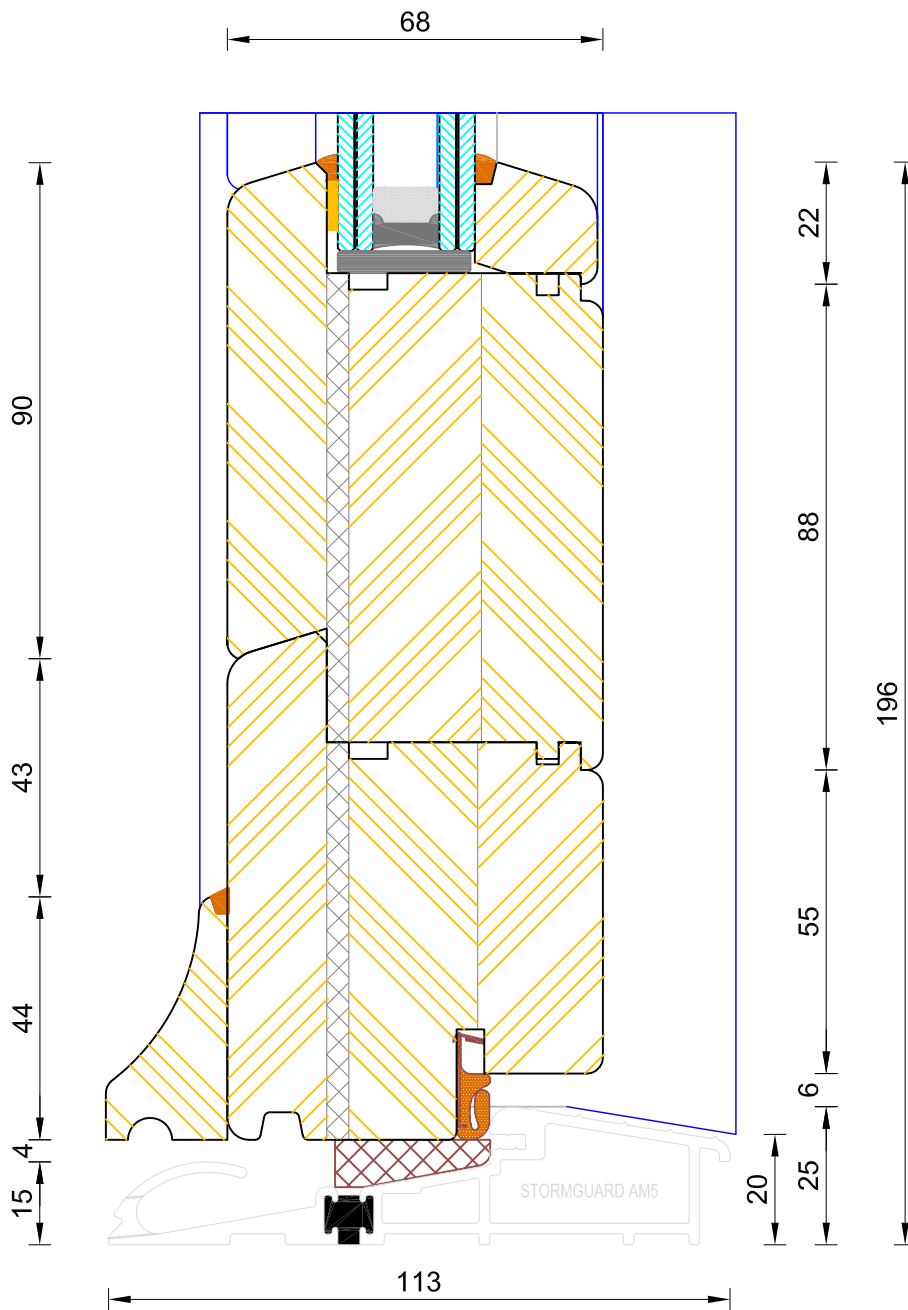



**Contemporary Open Out Flush French Door
Mobility Threshold**

DIMENSIONS	PLOT SIZE	SCALE	DATE	REV	DWG NO.
MM	A3	1:1	08.12.2010	A	0709
Please consider the environment before printing					

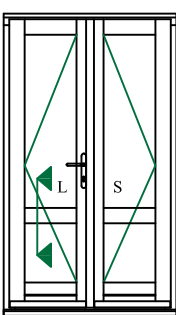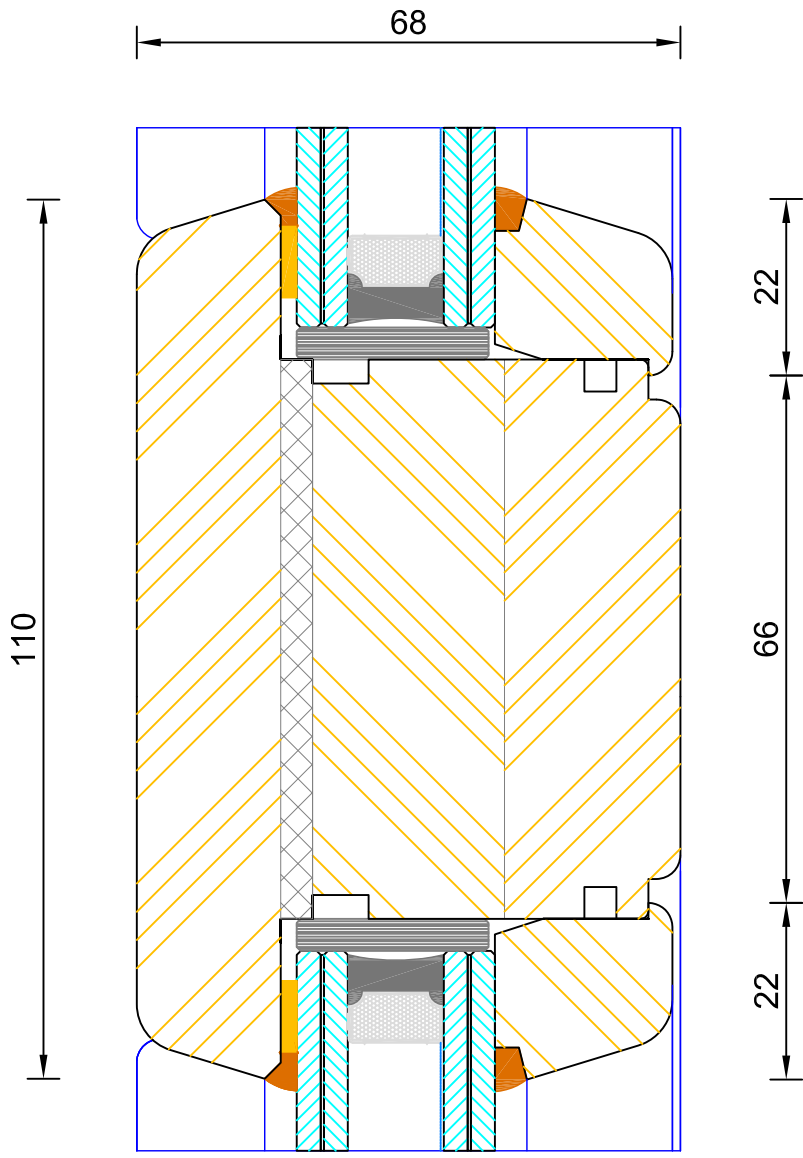

**Contemporary Open Out Flush French Door
Mid Rail (110mm)**

DIMENSIONS	PLOT SIZE	SCALE	DATE	REV	DWG NO.
MM	A4	1:1	08.12.2010	A	0710
Please consider the environment before printing					

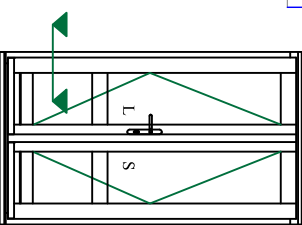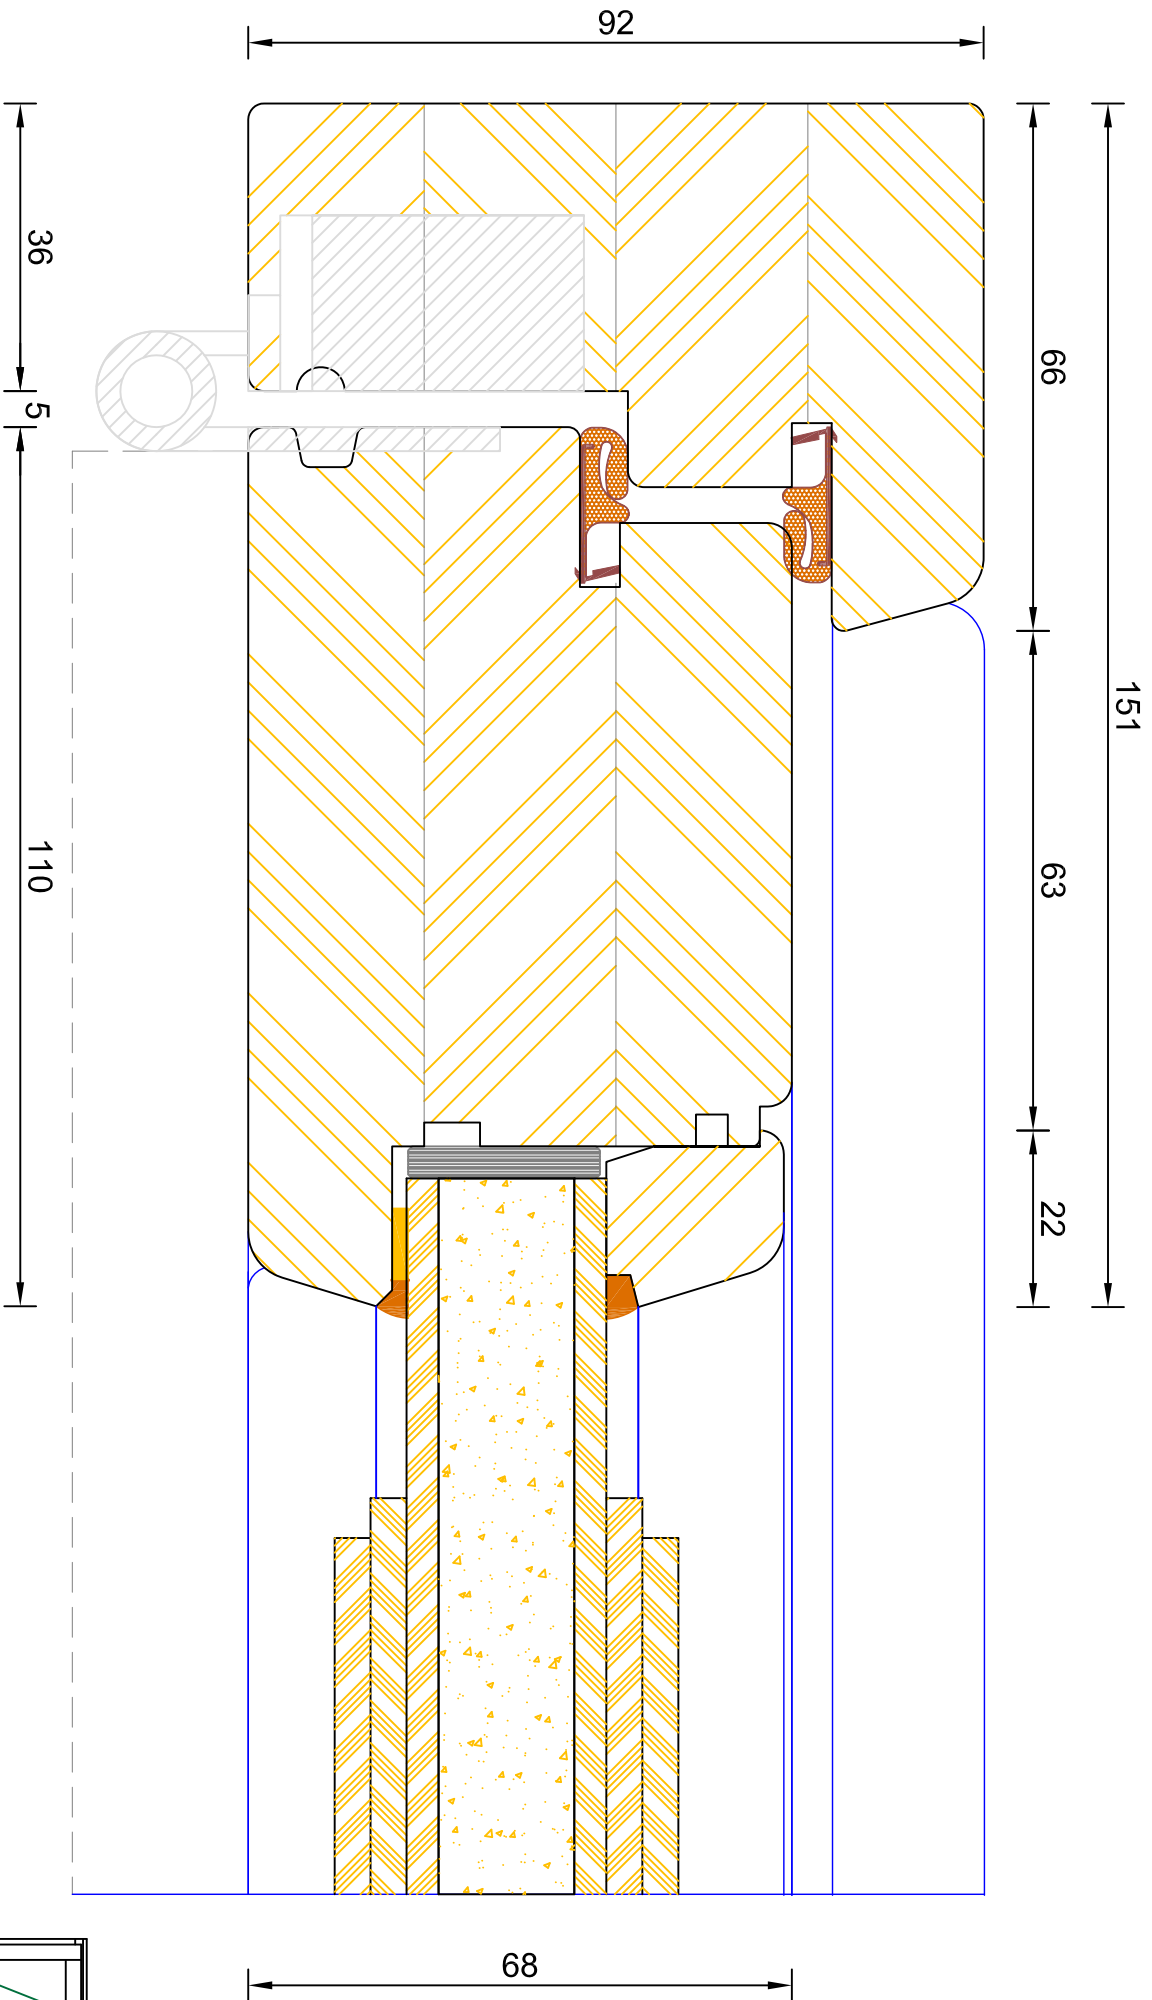

**Contemporary Open Out Flush French Door
Frame & Leaf Jamb (Hinge Side) - RAISED PANEL**

DIMENSIONS	PLOT SIZE	SCALE	DATE	REV	DWG NO.
MM	A4	1:1	27.01.2011	A	0711

Please consider the environment before printing