



**Contemporary Open Out Flush French Door  
Triple Glazed - Cill Extension Options**

DIMENSIONS	PLOT SIZE	SCALE	DATE	REV	DWG NO.
MM	A4	1:1	25.09.2019	B	<b>0751</b>


Please consider the environment before printing

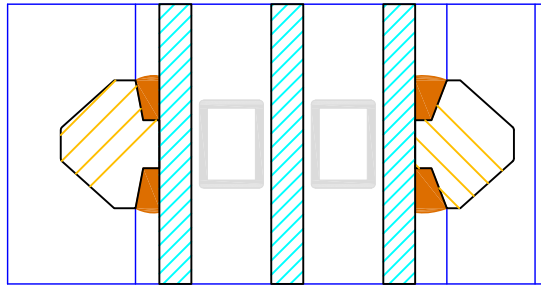


16

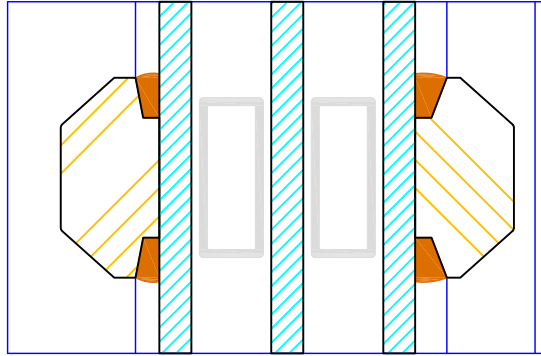

25

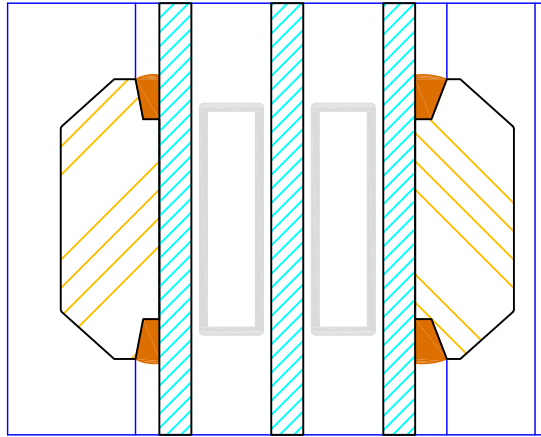

35

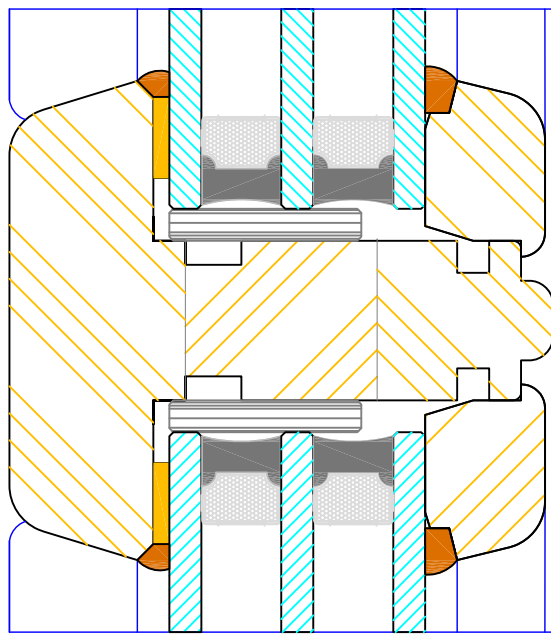

60 (varies min 60 / max 110mm)

22

16

22


68



**Contemporary Open Out Flush French Door**  
Triple Glazed - Bar Options

DIMENSIONS	PLOT SIZE	SCALE	DATE	REV	DWG NO.
MM	A4	1:1	08.12.2010	A	<b>0752</b>



Please consider the environment before printing

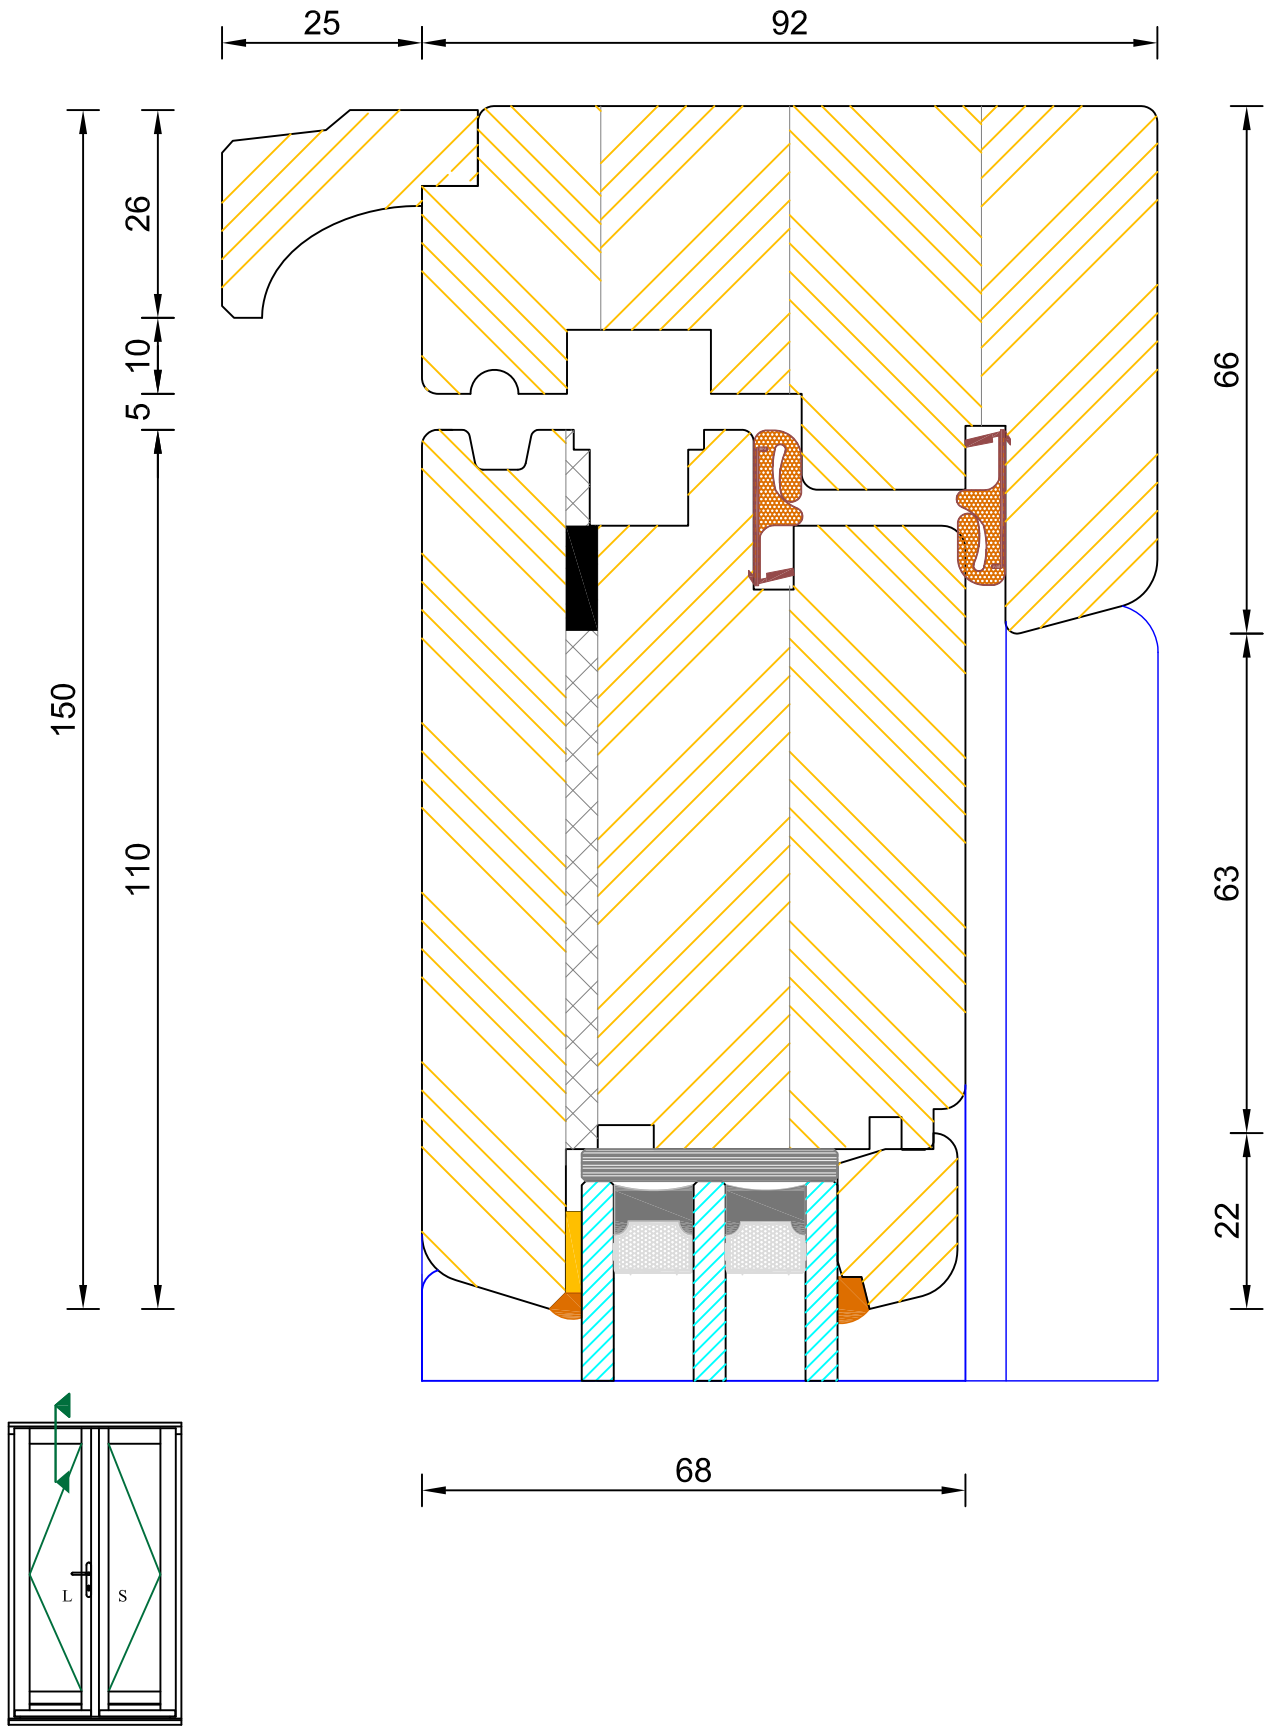

**Contemporary Open Out Flush French Door**  
**Triple Glazed - Frame & Leaf Head**

DIMENSIONS	PLOT SIZE	SCALE	DATE	REV	DWG NO.
MM	A4	1:1	08.12.2010	A	<b>0753</b>

Please consider the environment before printing

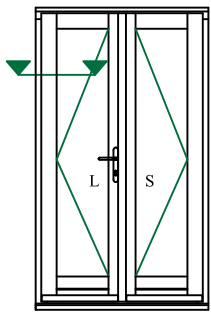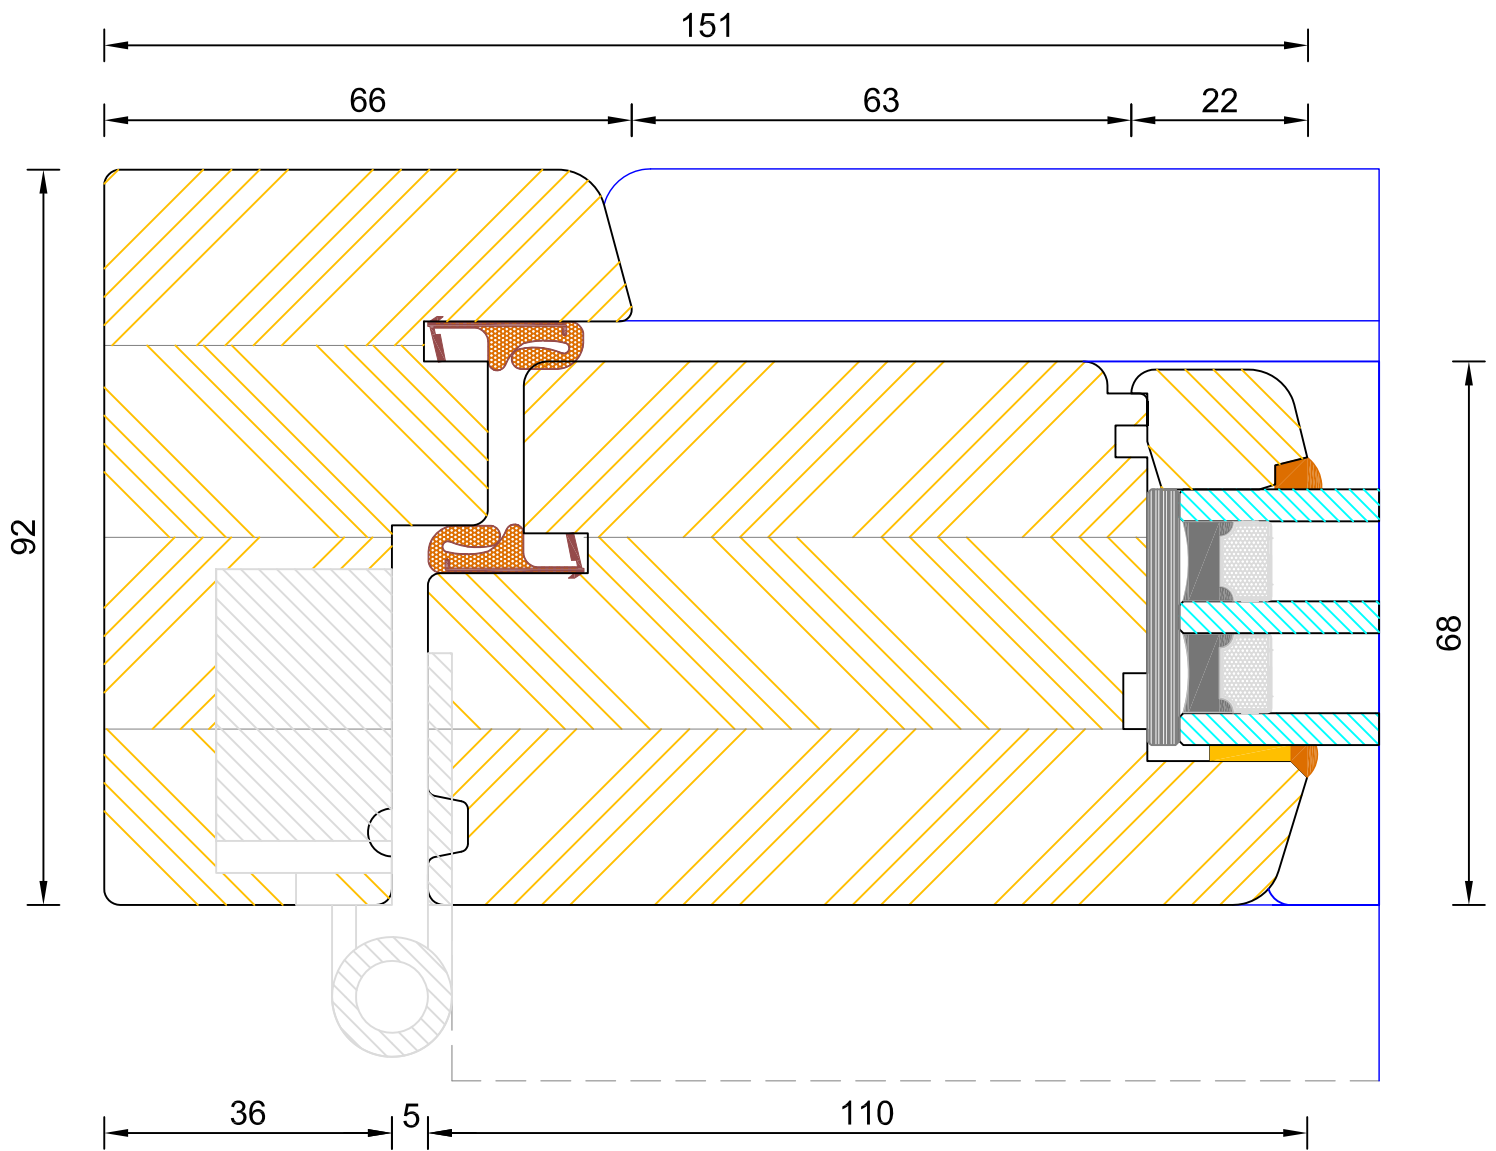

Note: Hinge colour available in Stainless Steel only.



**Contemporary Open Out Flush French Door**  
Triple Glazed - Frame & Leaf Jamb (Hinge Side)

DIMENSIONS	PLOT SIZE	SCALE	DATE	REV	DWG NO.
MM	A4	1:1	08.12.2010	A	<b>0754</b>

Please consider the environment before printing







# Bereco



## Contemporary Open Out Flush French Door Triple Glazed - Flying Mullion (Single Handle)

DIMENSIONS	PLOT SIZE	SCALE	DATE	REV	DWG. NO.
MM	A4	1:1	27.01.2011	A	<b>0756</b>

Please consider the environment before printing

Note: Used as standard on doors >2301mm high

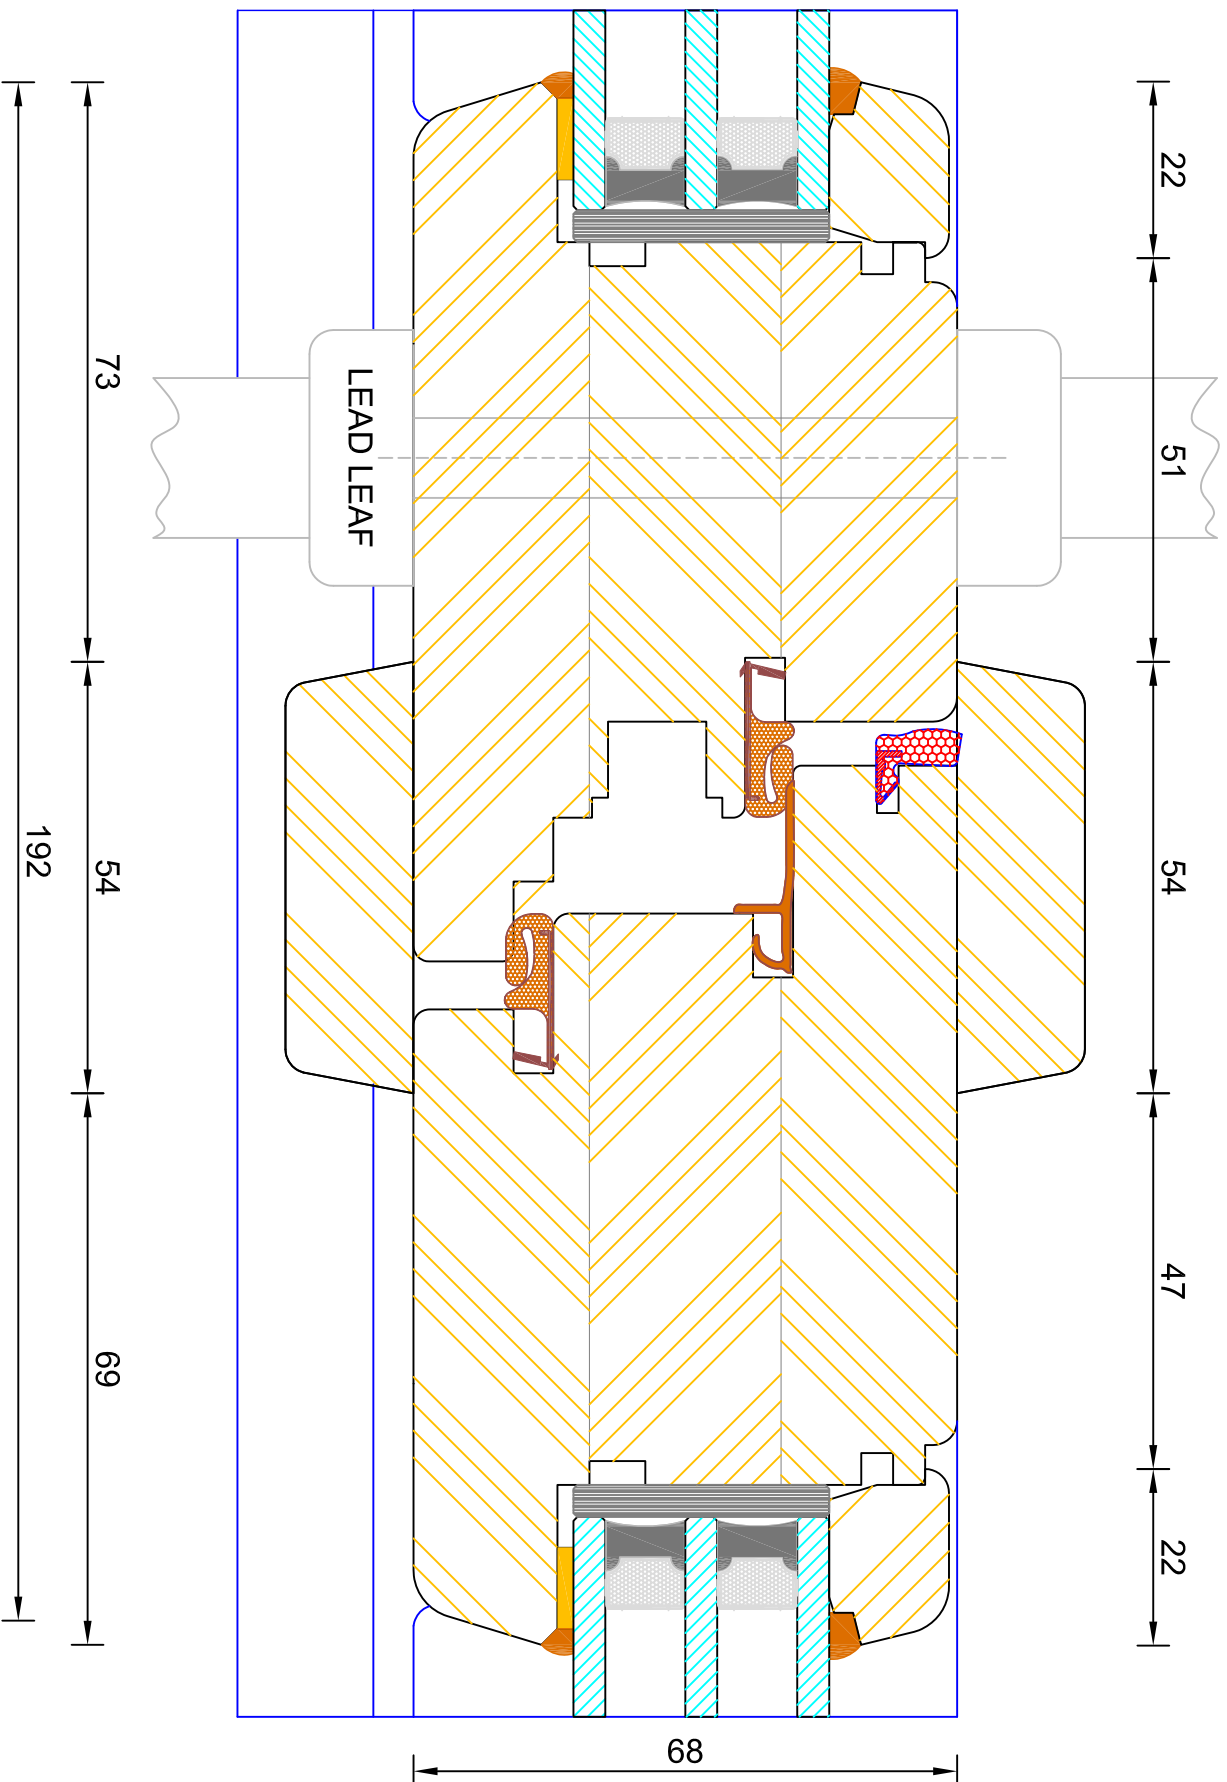
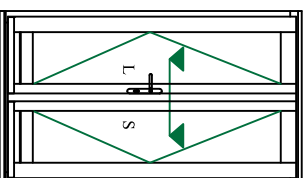


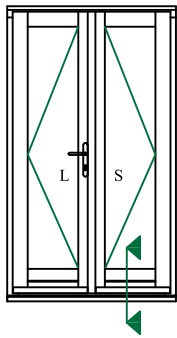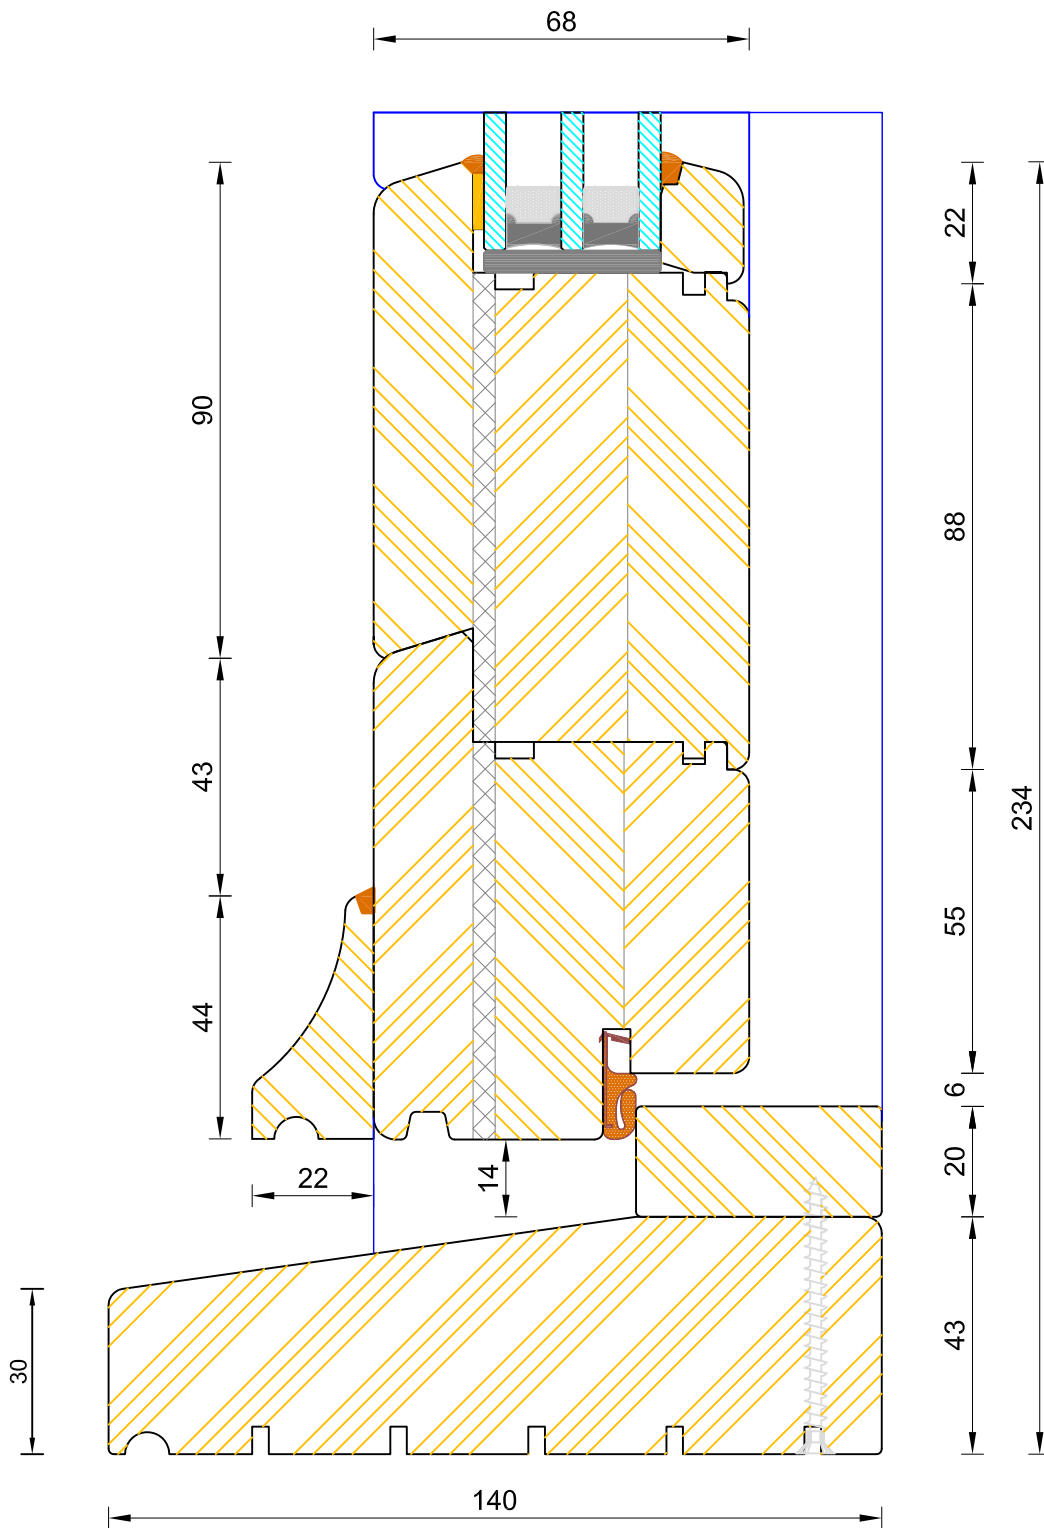

**Contemporary Open Out Flush French Door**  
**Triple Glazed - Standard Thresh (140x43mm)**

DIMENSIONS	PLOT SIZE	SCALE	DATE	REV	DWG NO.
MM	A3	1:1	08.12.2010	A	<b>0757</b>

Please consider the environment before printing

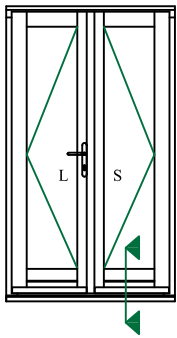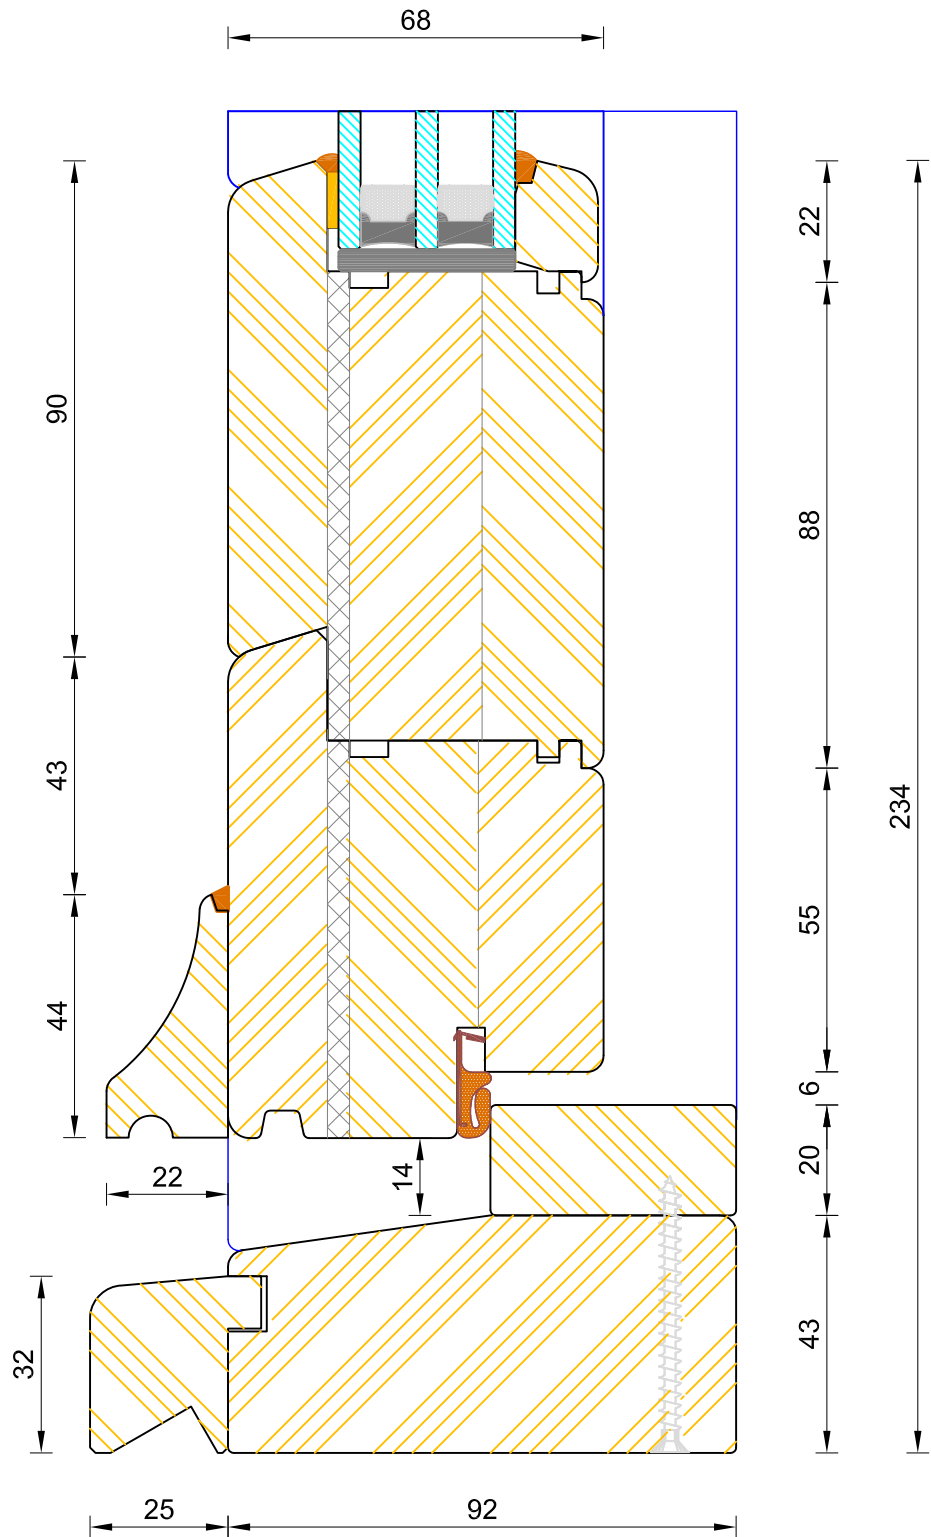

CILL EXTENSION - available options: 25mm (117mm o/a) / 47mm (139mm o/a) / 62mm (154mm o/a) / 87mm (179mm o/a) / 114mm (206mm o/a) / 125mm (217mm o/a) / 140mm (232mm o/a)

NOTE: Cill Extensions should be supported from underneath; the maximum overhang over Brick / Blockwork for cill extension should not exceed 25mm in order to avoid damage when stepped on. Warranties are invalidated when fitted with overhang in excess to that.

If not otherwise stated, Hardwood Threshold will be painted the same colour as Frame.





### Contemporary Open Out Flush French Door Triple Glazed - Coupling Thresh

DIMENSIONS	PLOT SIZE	SCALE	DATE	REV	DWG NO.
MM	A3	1:1	08.12.2010	A	<b>0758</b>



Please consider the environment before printing



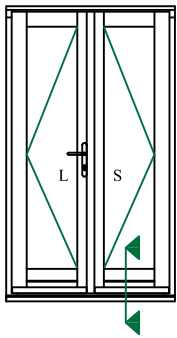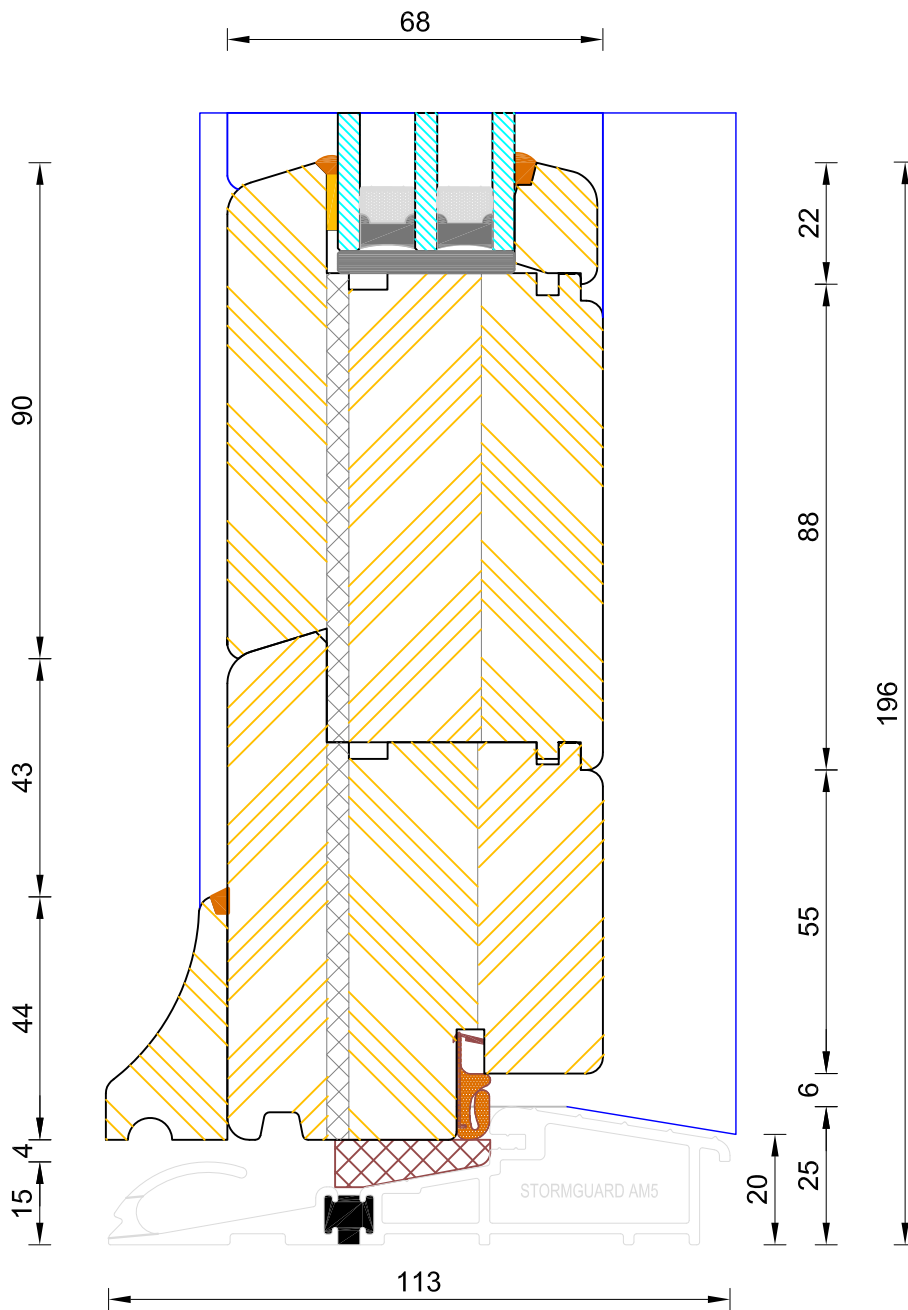

## Contemporary Open Out Flush French Door Triple Glazed - Mobility Thresh

DIMENSIONS	PLOT SIZE	SCALE	DATE	REV	DWG NO.
MM	A3	1:1	08.12.2010	A	<b>0759</b>
Please consider the environment before printing					

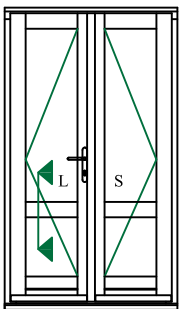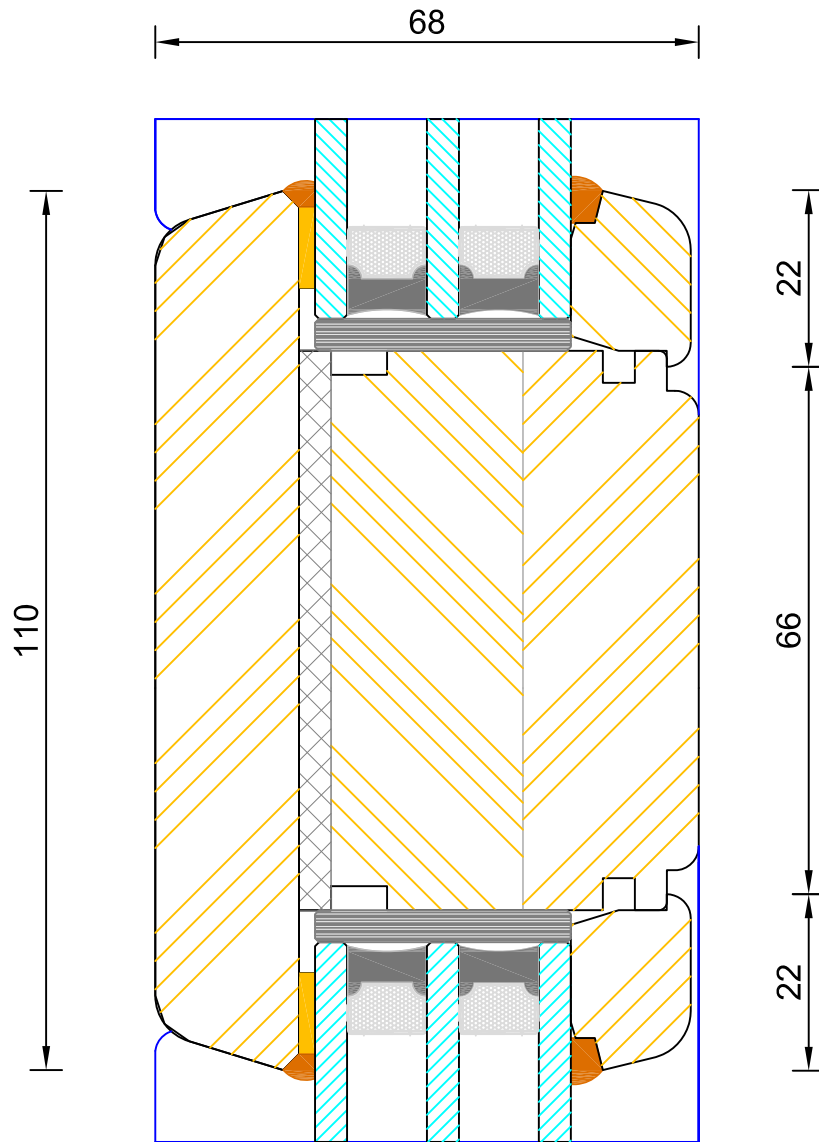

**Contemporary Open Out Flush French Door**  
**Triple Glazed - Mid Rail (110mm)**

DIMENSIONS	PLOT SIZE	SCALE	DATE	REV	DWG NO.
MM	A4	1:1	08.12.2010	A	<b>0760</b>

Please consider the environment before printing