



**Contemporary Open In Lipped French Door
Triple Glazed - Cill Extension Options**


DIMENSIONS	PLOT SIZE	SCALE	DATE	REV	DWG NO.
MM	A4	1:1	25.09.2019	B	1357
Please consider the environment before printing					

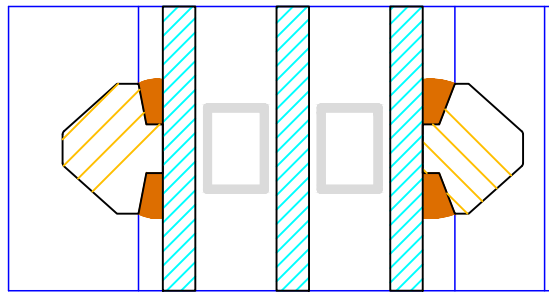

16

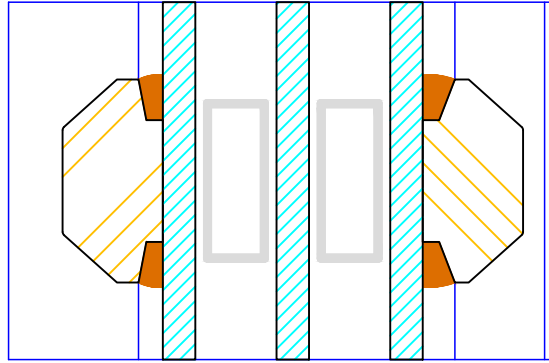


25

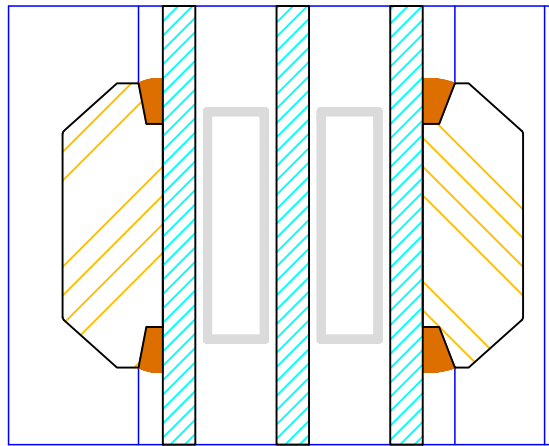

35



60 (varies min 60 / max 110mm)

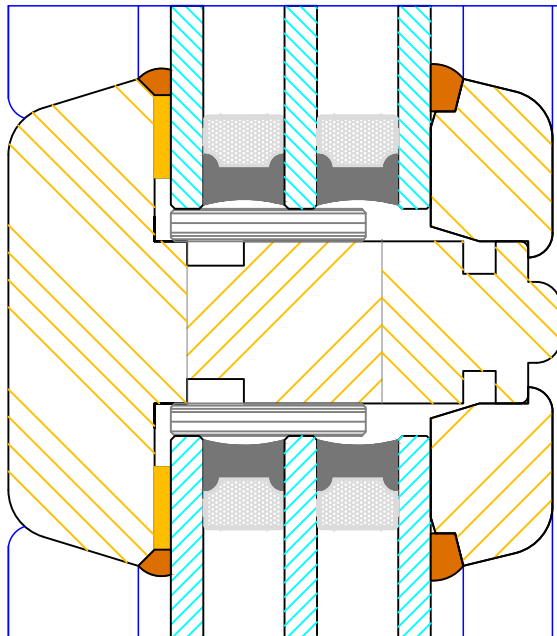

22
16
22



68

DIMENSIONS	PLOT SIZE	SCALE	DATE	REV	DWG NO.
MM	A4	1:1	22.11.2010	A	1342

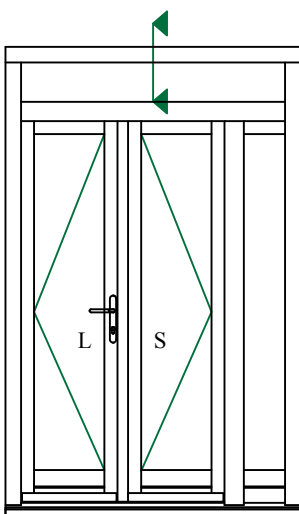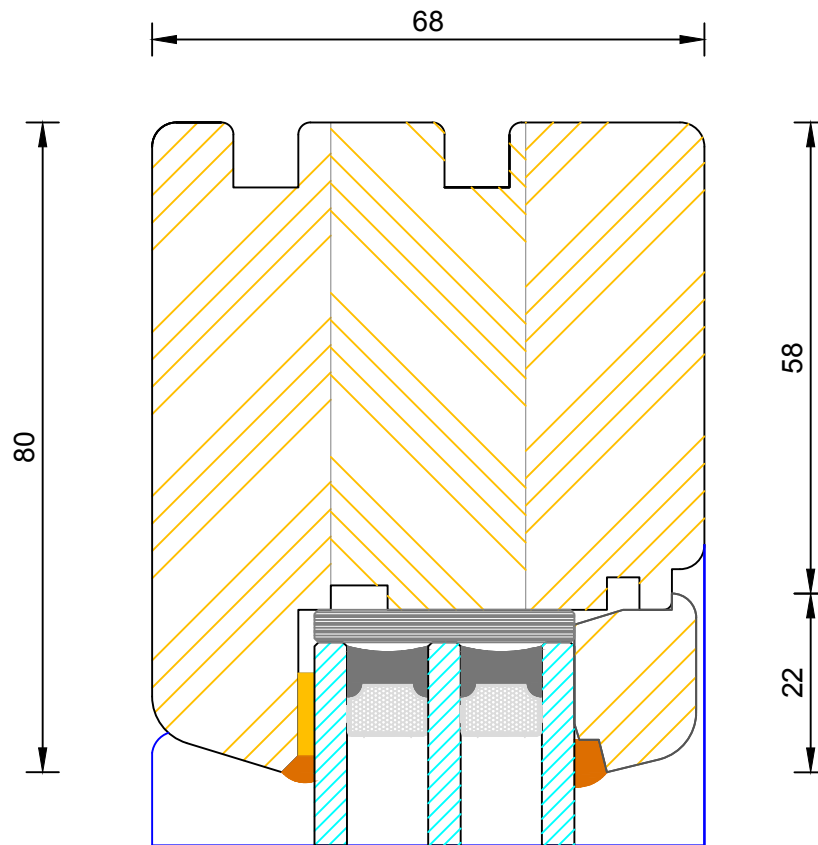



**Contemporary Open In Lipped French Door
Triple Glazed - Fanlight Head**

DIMENSIONS	PLOT SIZE	SCALE	DATE	REV	DWG NO.
MM	A4	1:1	22.11.2010	A	1343
Please consider the environment before printing					

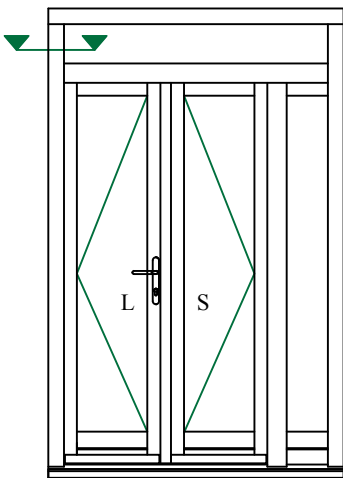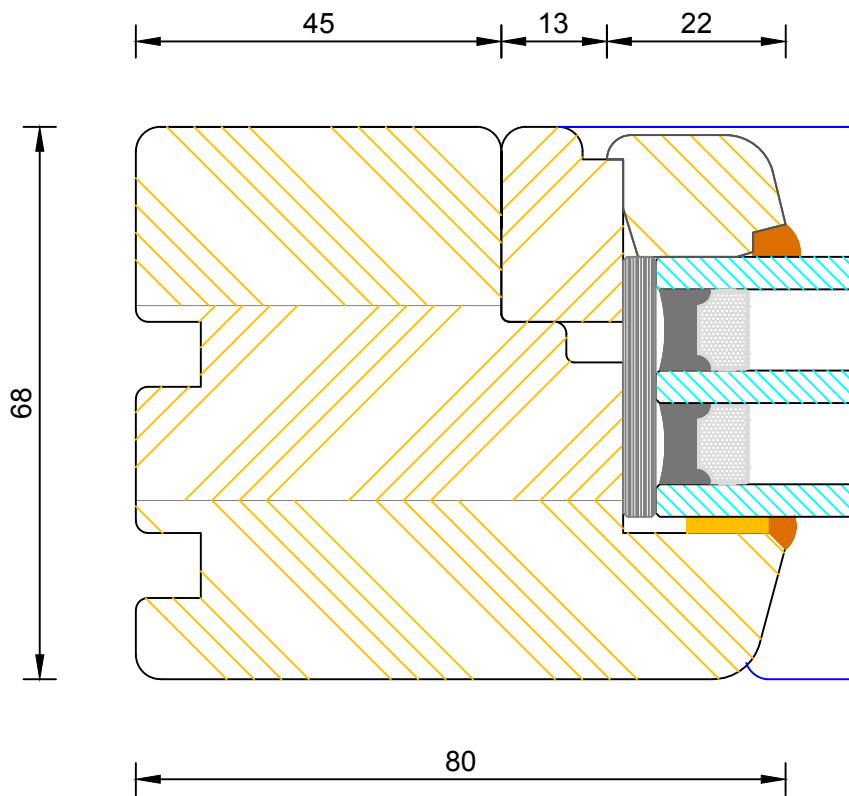



**Contemporary Open In Lipped French Door
Triple Glazed - Fanlight Jamb**

DIMENSIONS	PLOT SIZE	SCALE	DATE	REV	DWG NO.
MM	A4	1:1	22.11.2010	A	1344

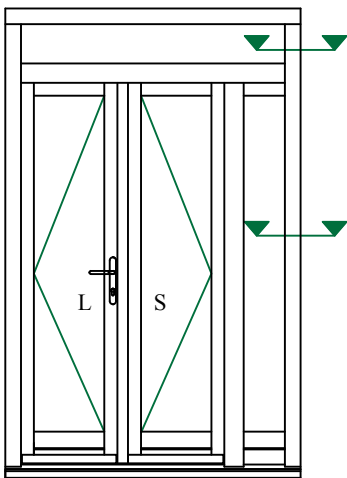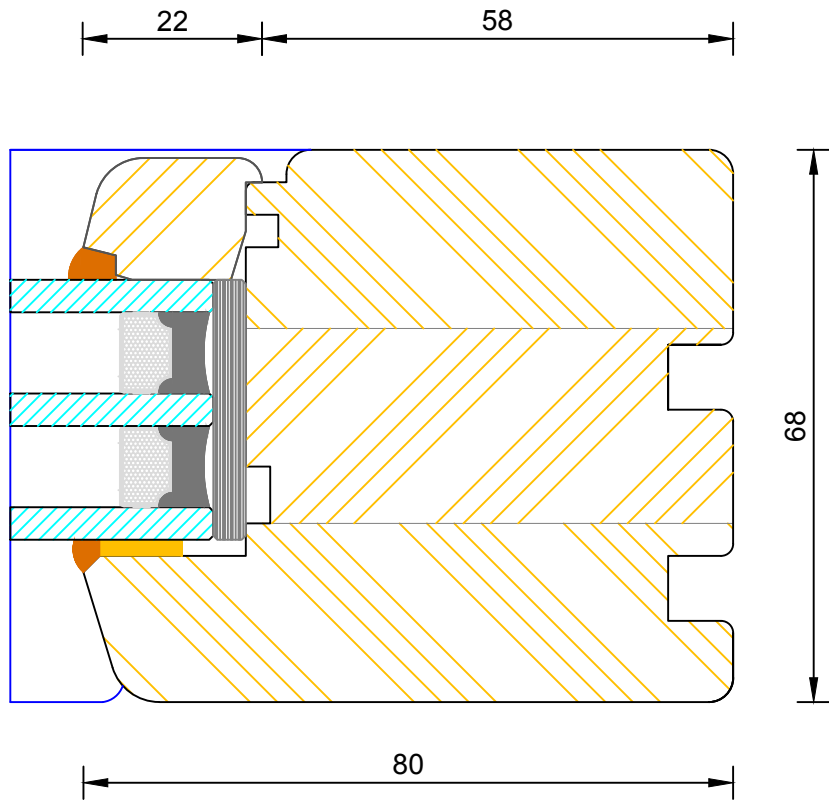

Contemporary Open In Lipped French Door
Triple Glazed - Sidelight Jamb



DIMENSIONS	PLOT SIZE	SCALE	DATE	REV	DWG NO.
MM	A4	1:1	22.11.2010	A	1345

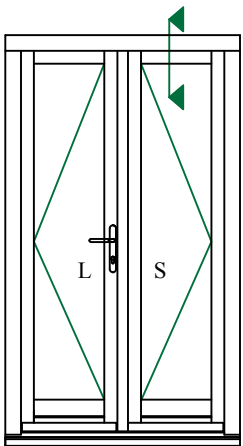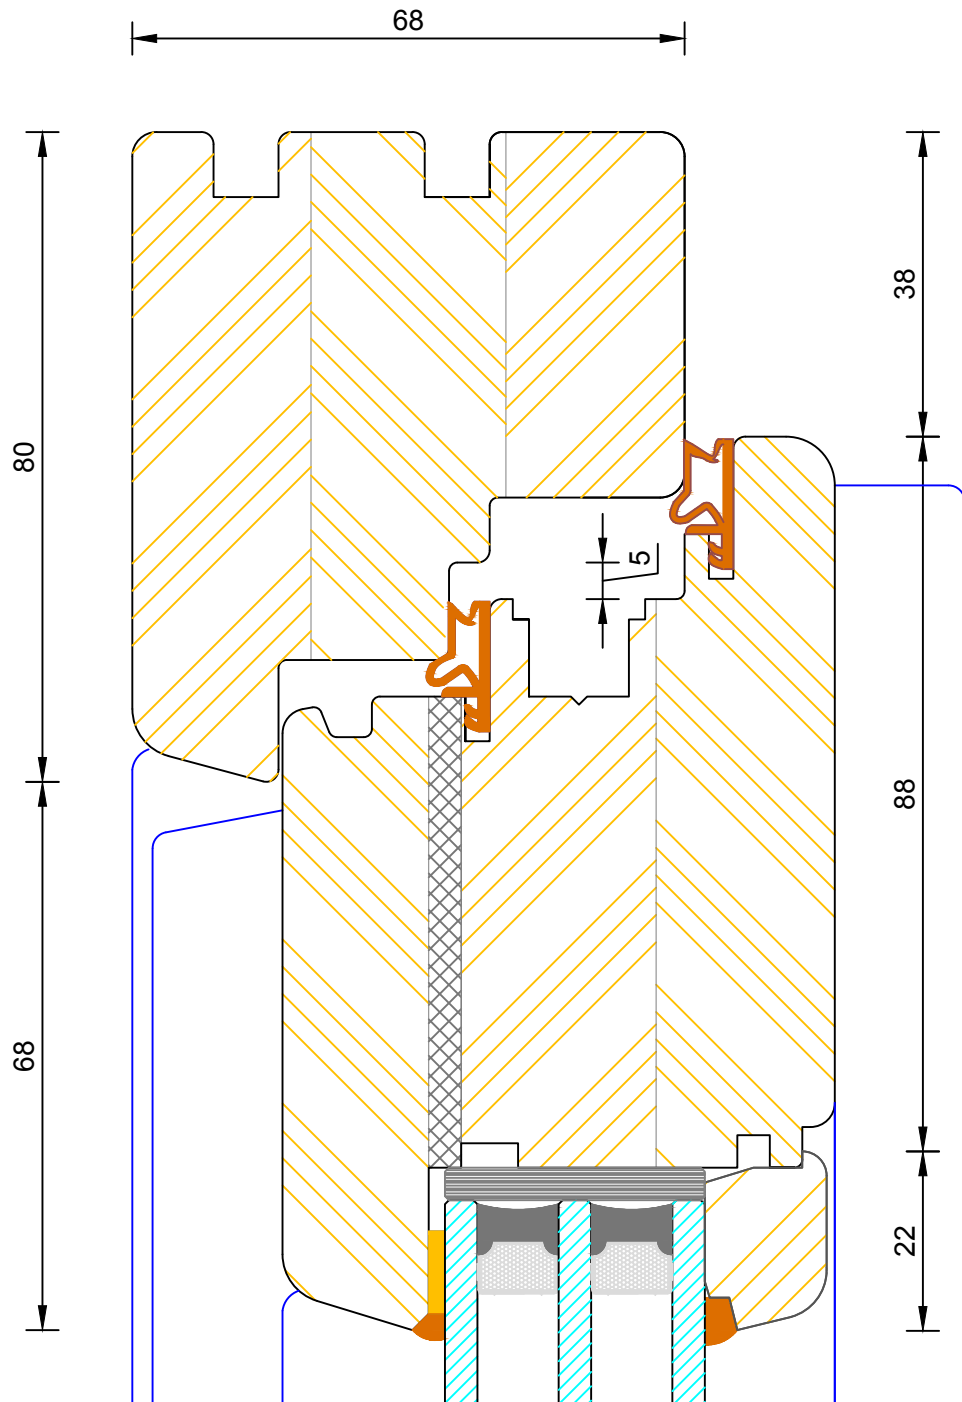


Contemporary Open In Lipped French Door
 Triple Glazed - Frame & Leaf Head (Without Vent)



DIMENSIONS	PLOT SIZE	SCALE	DATE	REV	DWG NO.
MM	A4	1:1	22.11.2010	A	1346

Please consider the environment before printing

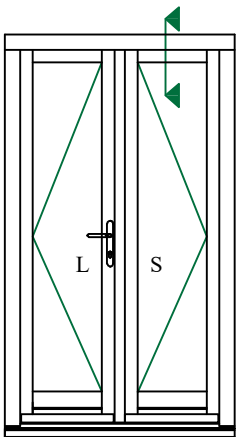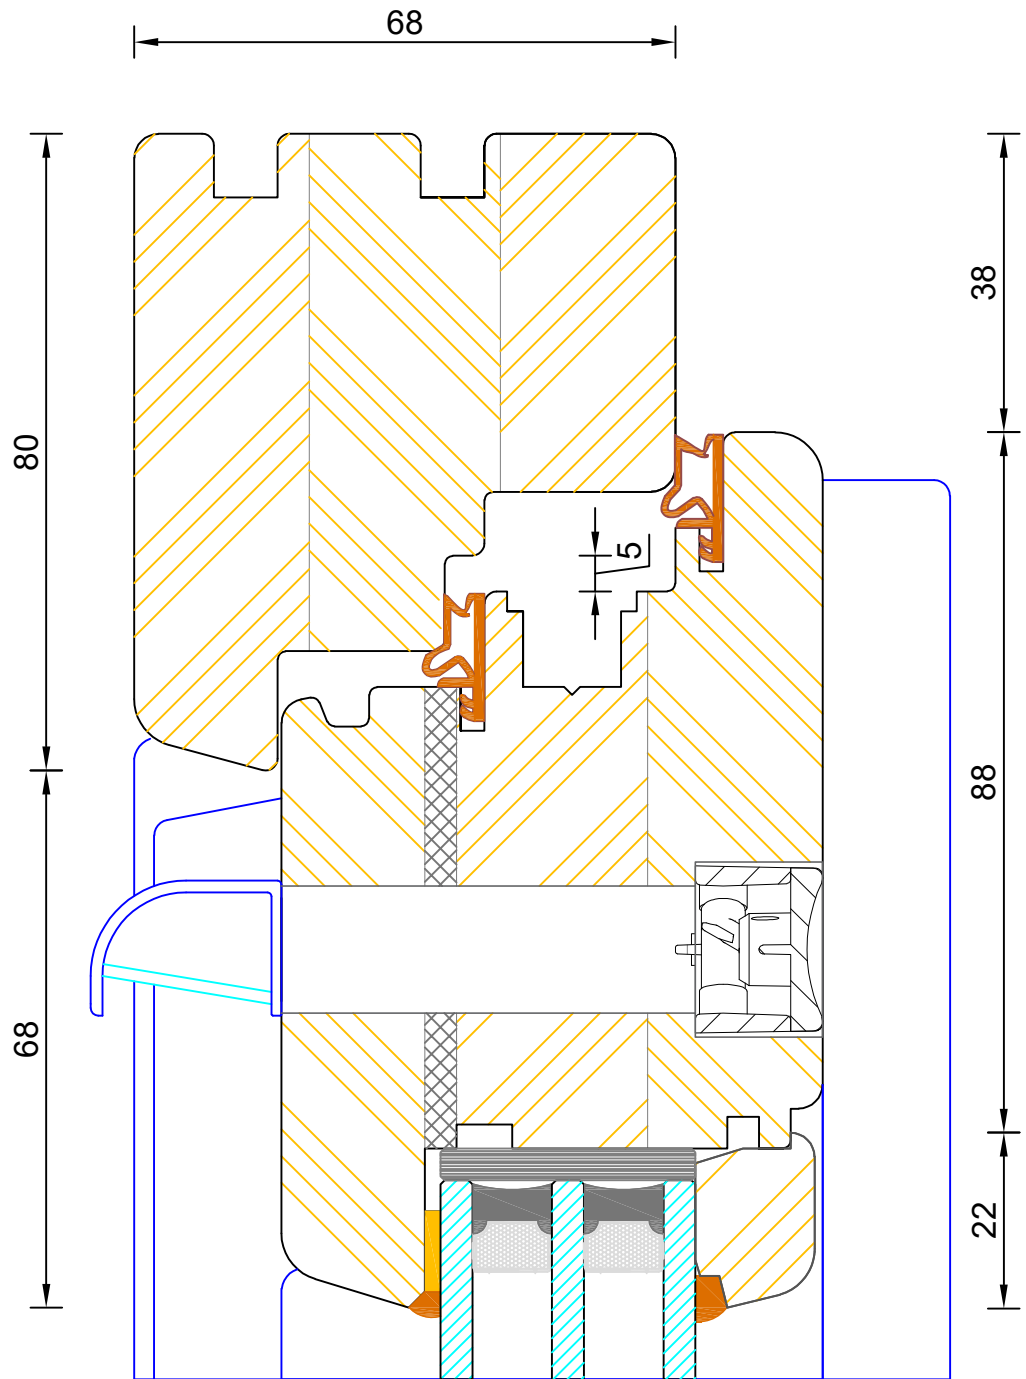

**Contemporary Open In Lipped French Door
Triple Glazed - Fane & Leaf (With Vent)**



DIMENSIONS	PLOT SIZE	SCALE	DATE	REV	DWG NO.
MM	A4	1:1	22.11.2010	A	1347
 Please consider the environment before printing					

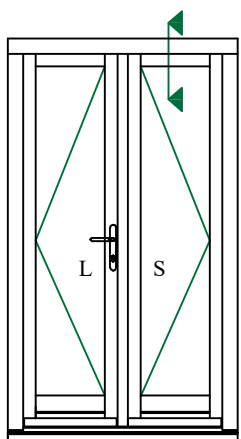
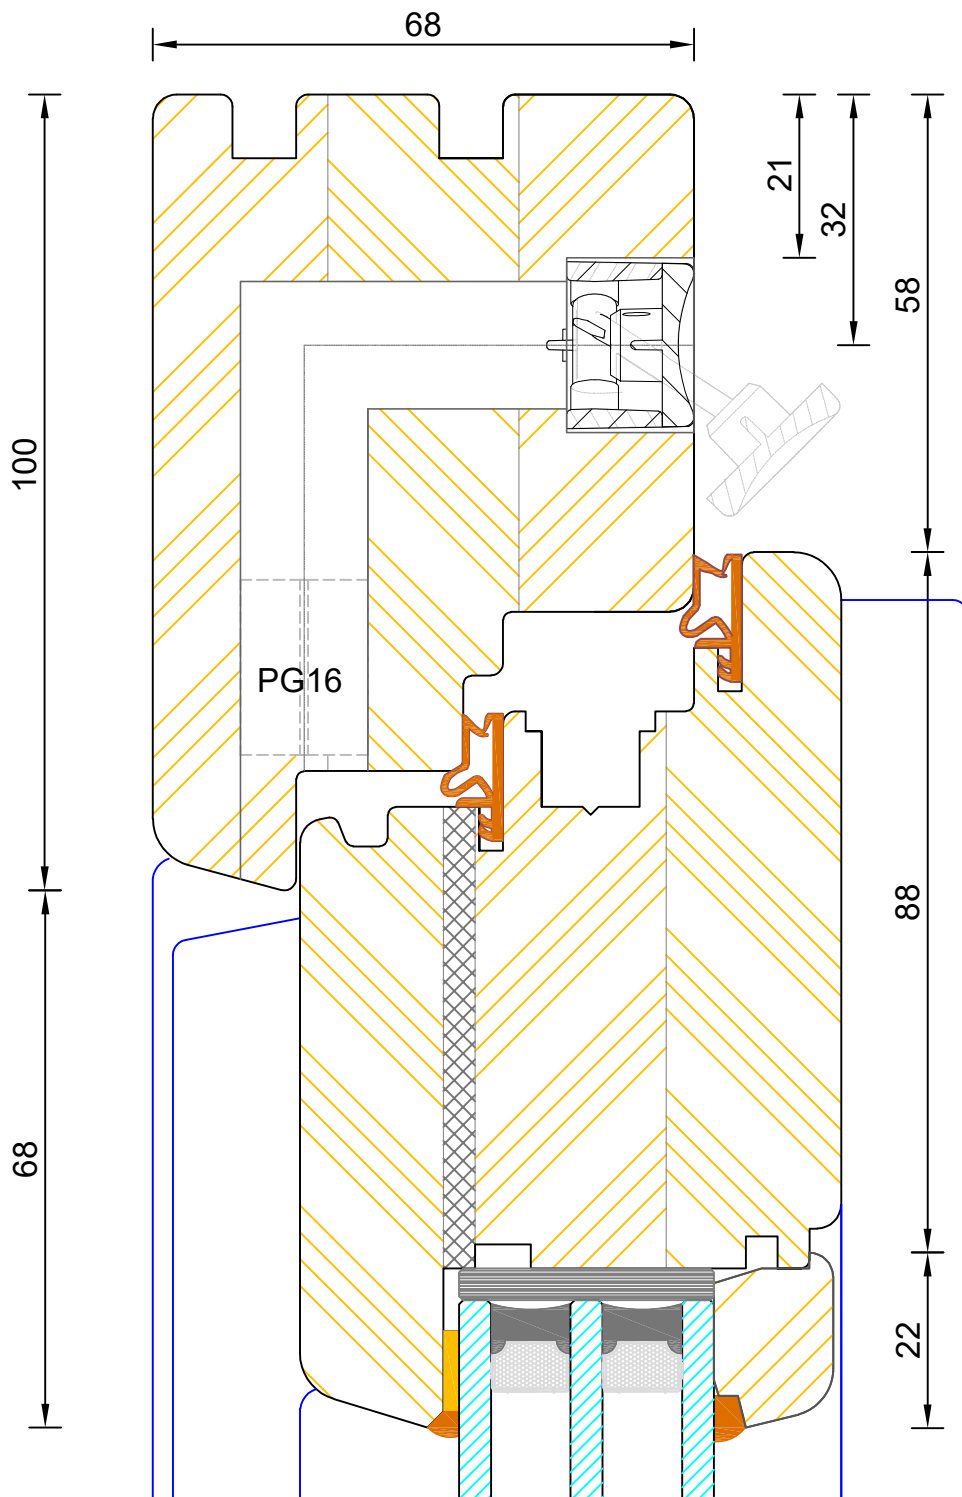


Contemporary Open In Lipped French Door
 Triple Glazed - Frame & Leaf (With Vent in Frame Head)

DIMENSIONS	PLOT SIZE	SCALE	DATE	REV	DWG NO.
MM	A4	1:1	04.07.2022	B	1347.1

Please consider the environment before printing

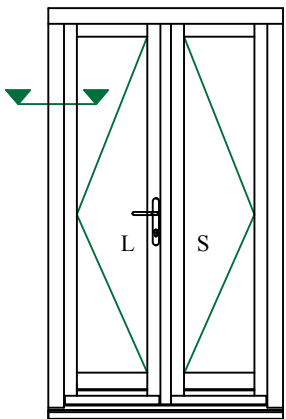
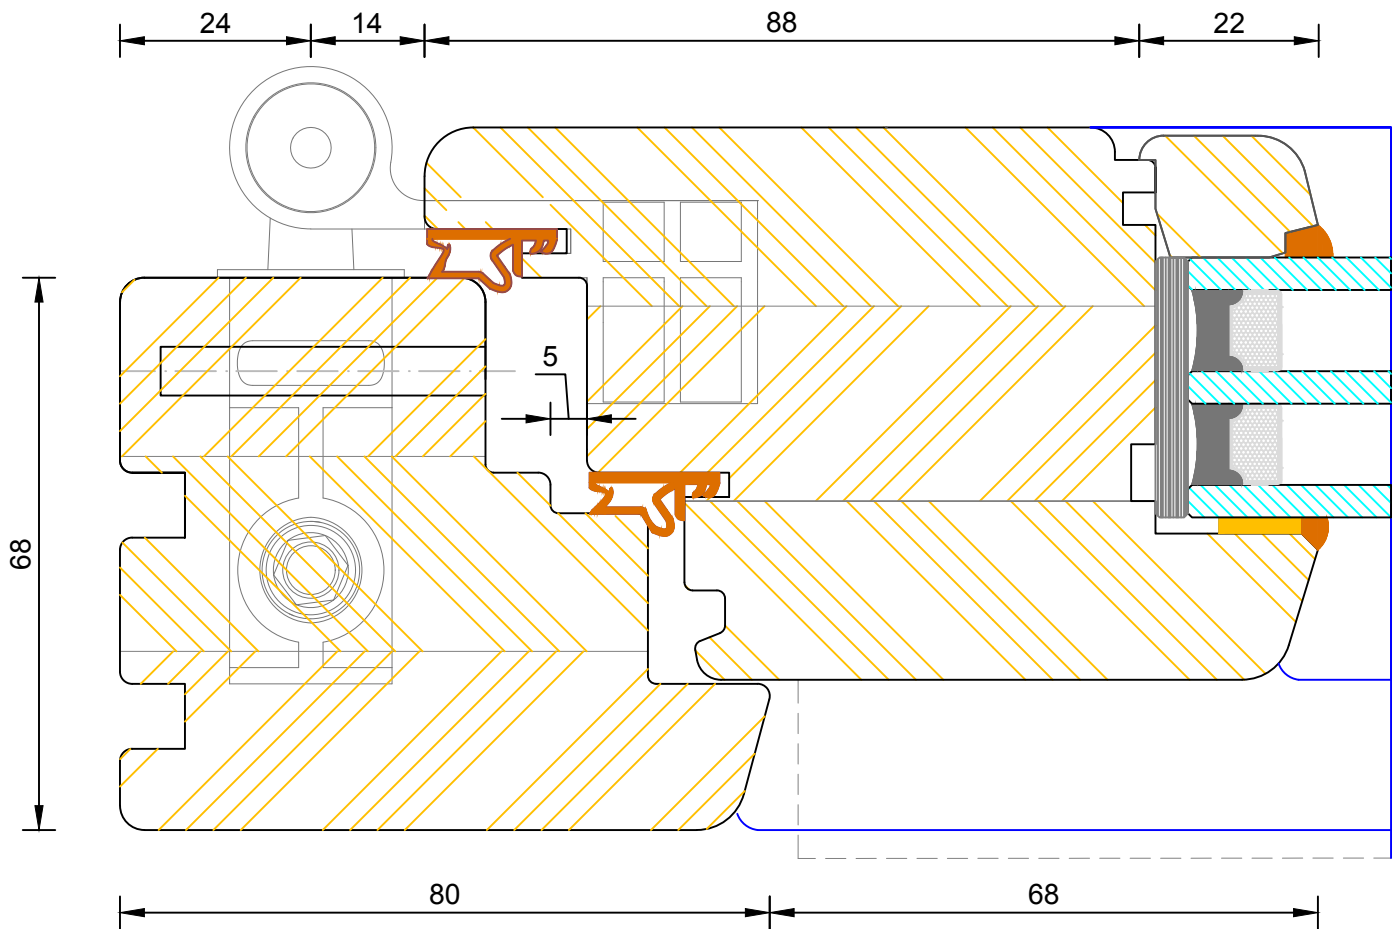


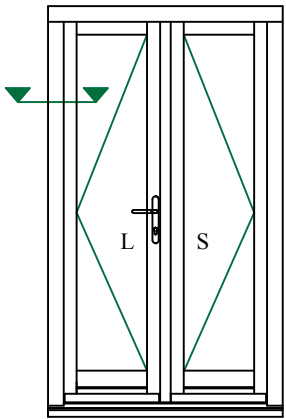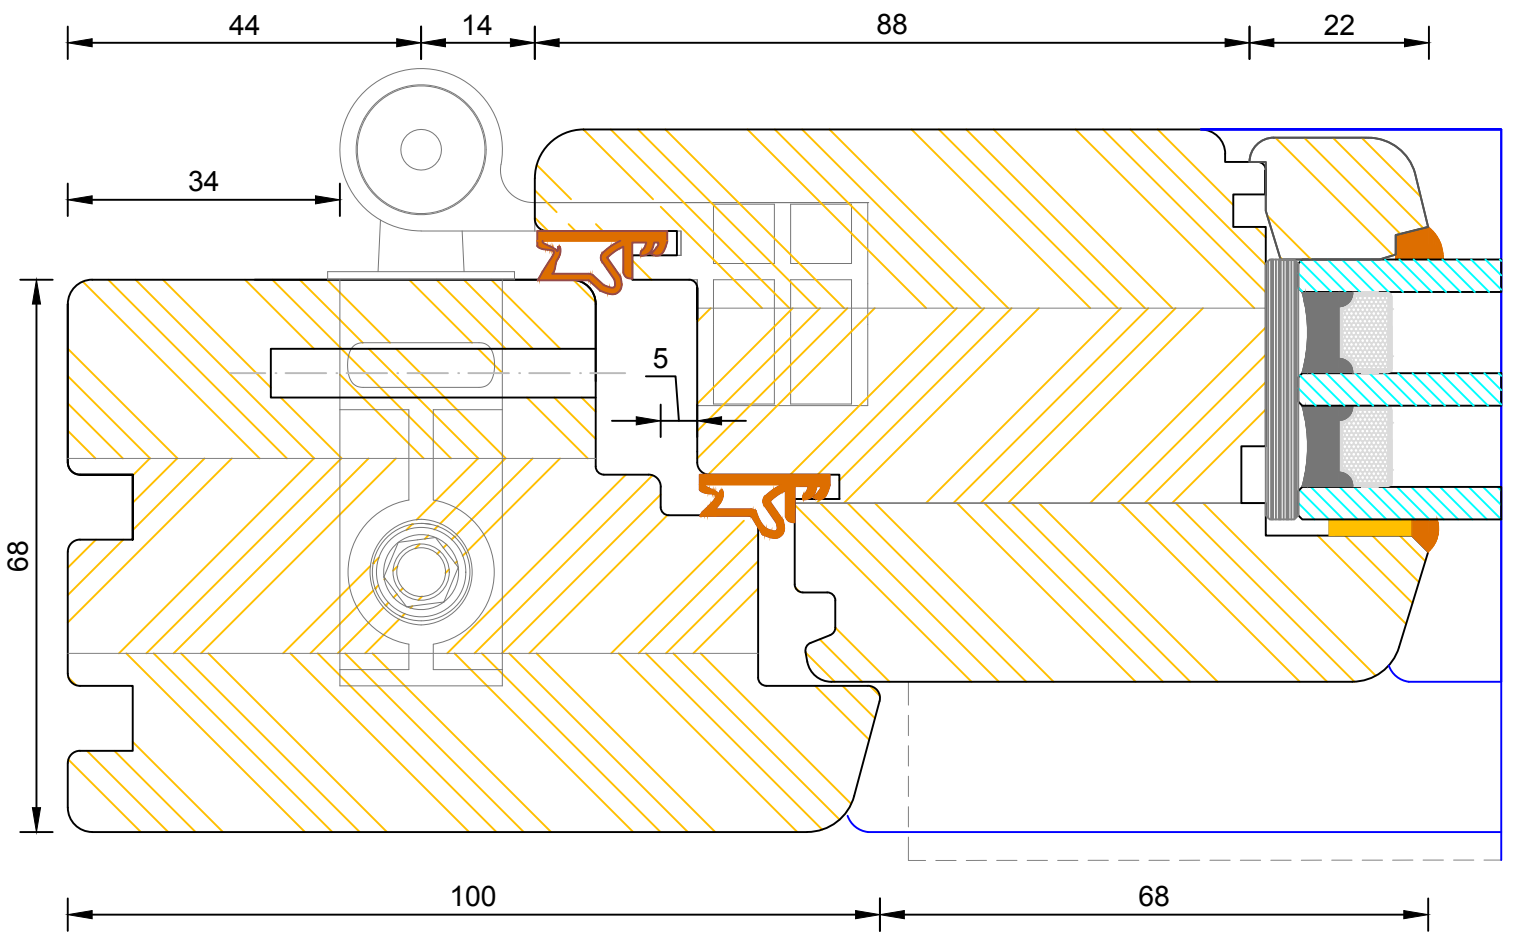

Contemporary Open In Lipped French Door
 Triple Glazed - Frame & Leaf Jamb (100mm)



DIMENSIONS	PLOT SIZE	SCALE	DATE	REV	DWG NO.
MM	A4	1:1	22.11.2010	A	1349

Please consider the environment before printing

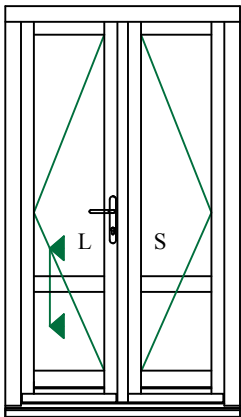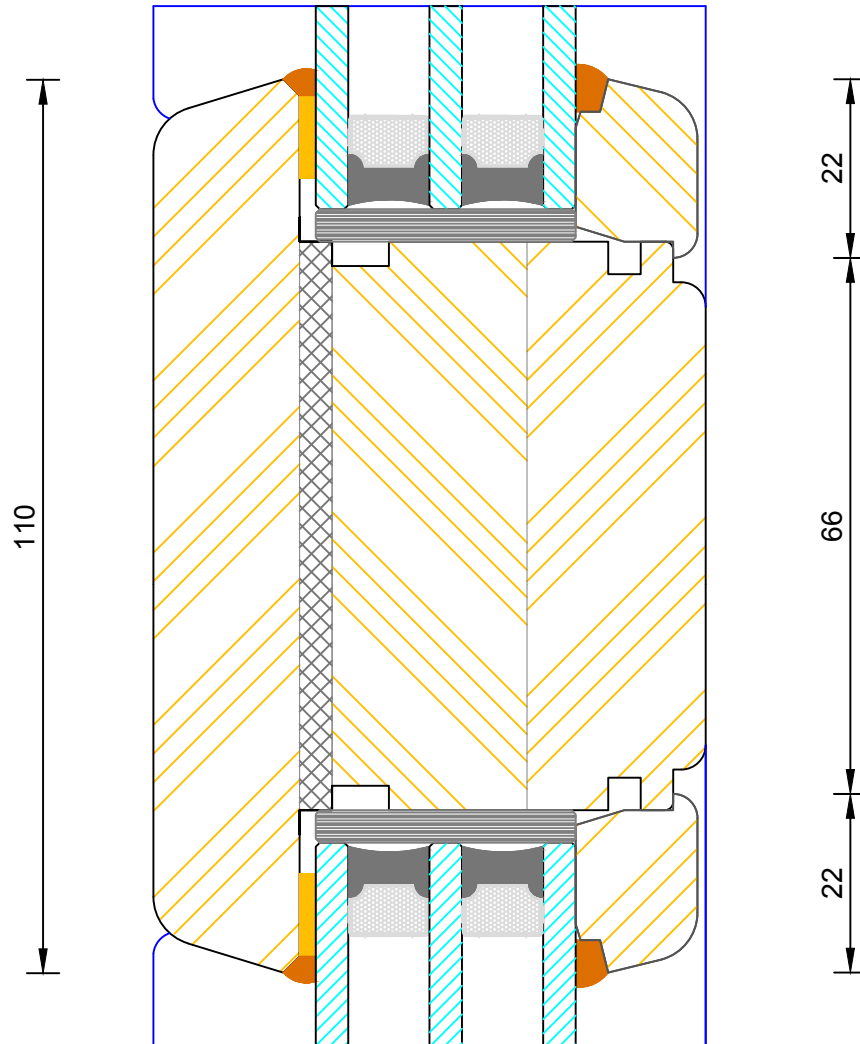



Contemporary Open In Lipped French Door
Triple Glazed - Mid Rail

DIMENSIONS	PLOT SIZE	SCALE	DATE	REV	DWG NO.
MM	A4	1:1	22.11.2010	A	1357

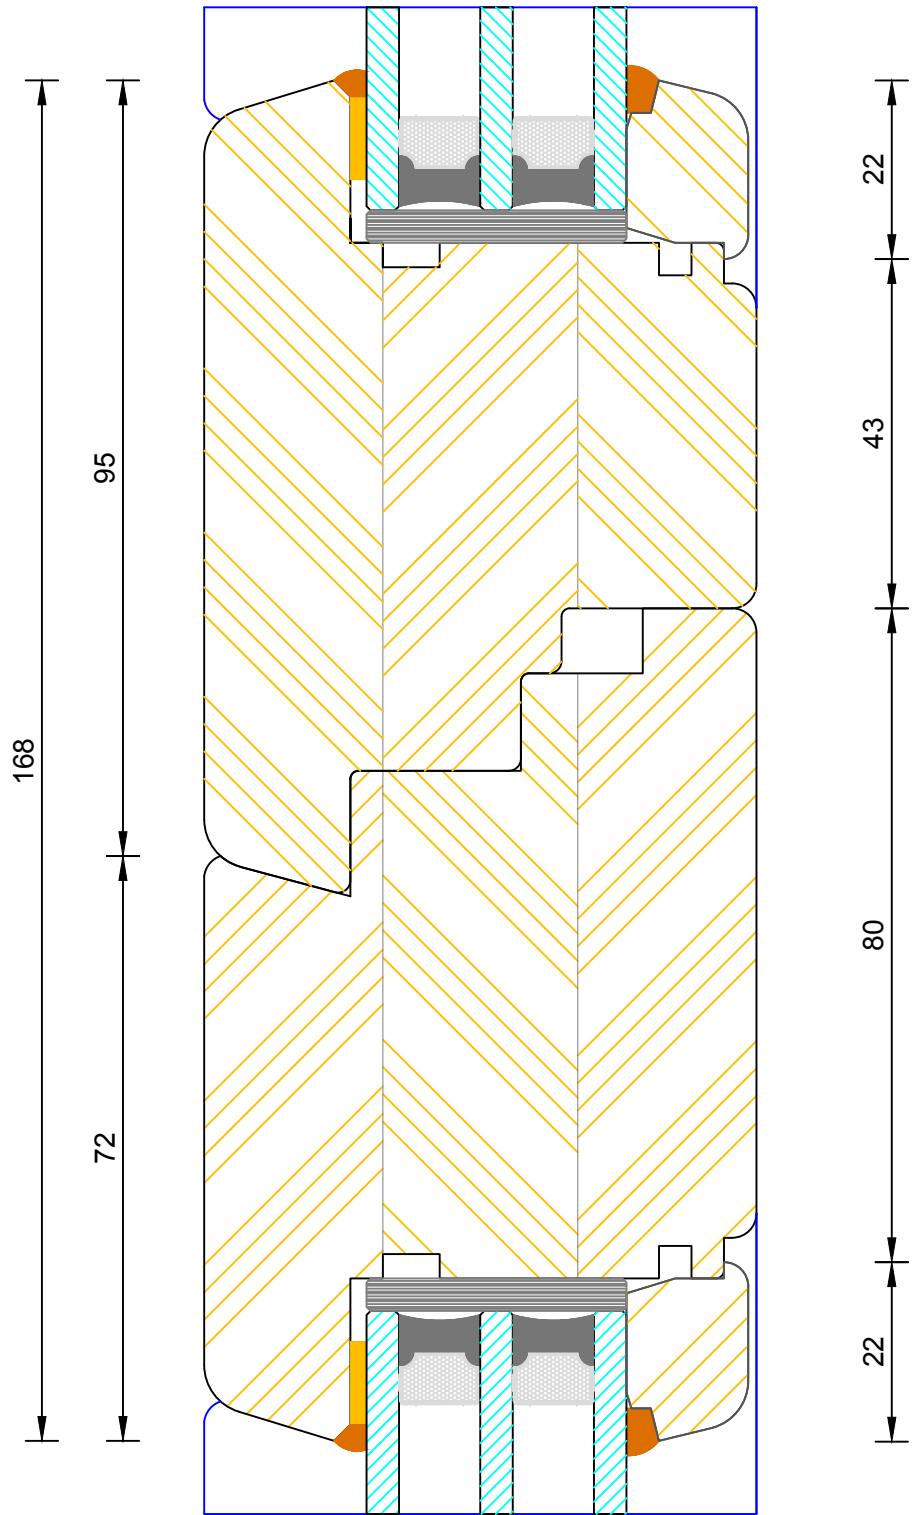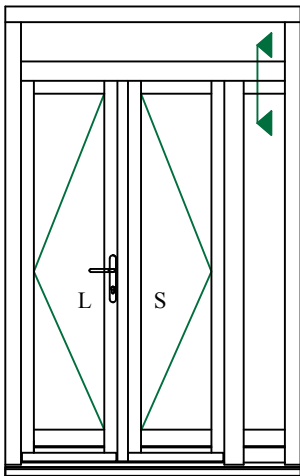

Contemporary Open In Lipped French Door
Triple Glazed - Fanlight / Sidelight Transom



DIMENSIONS	PLOT SIZE	SCALE	DATE	REV	DWG NO.
MM	A4	1:1	22.11.2010	A	1358

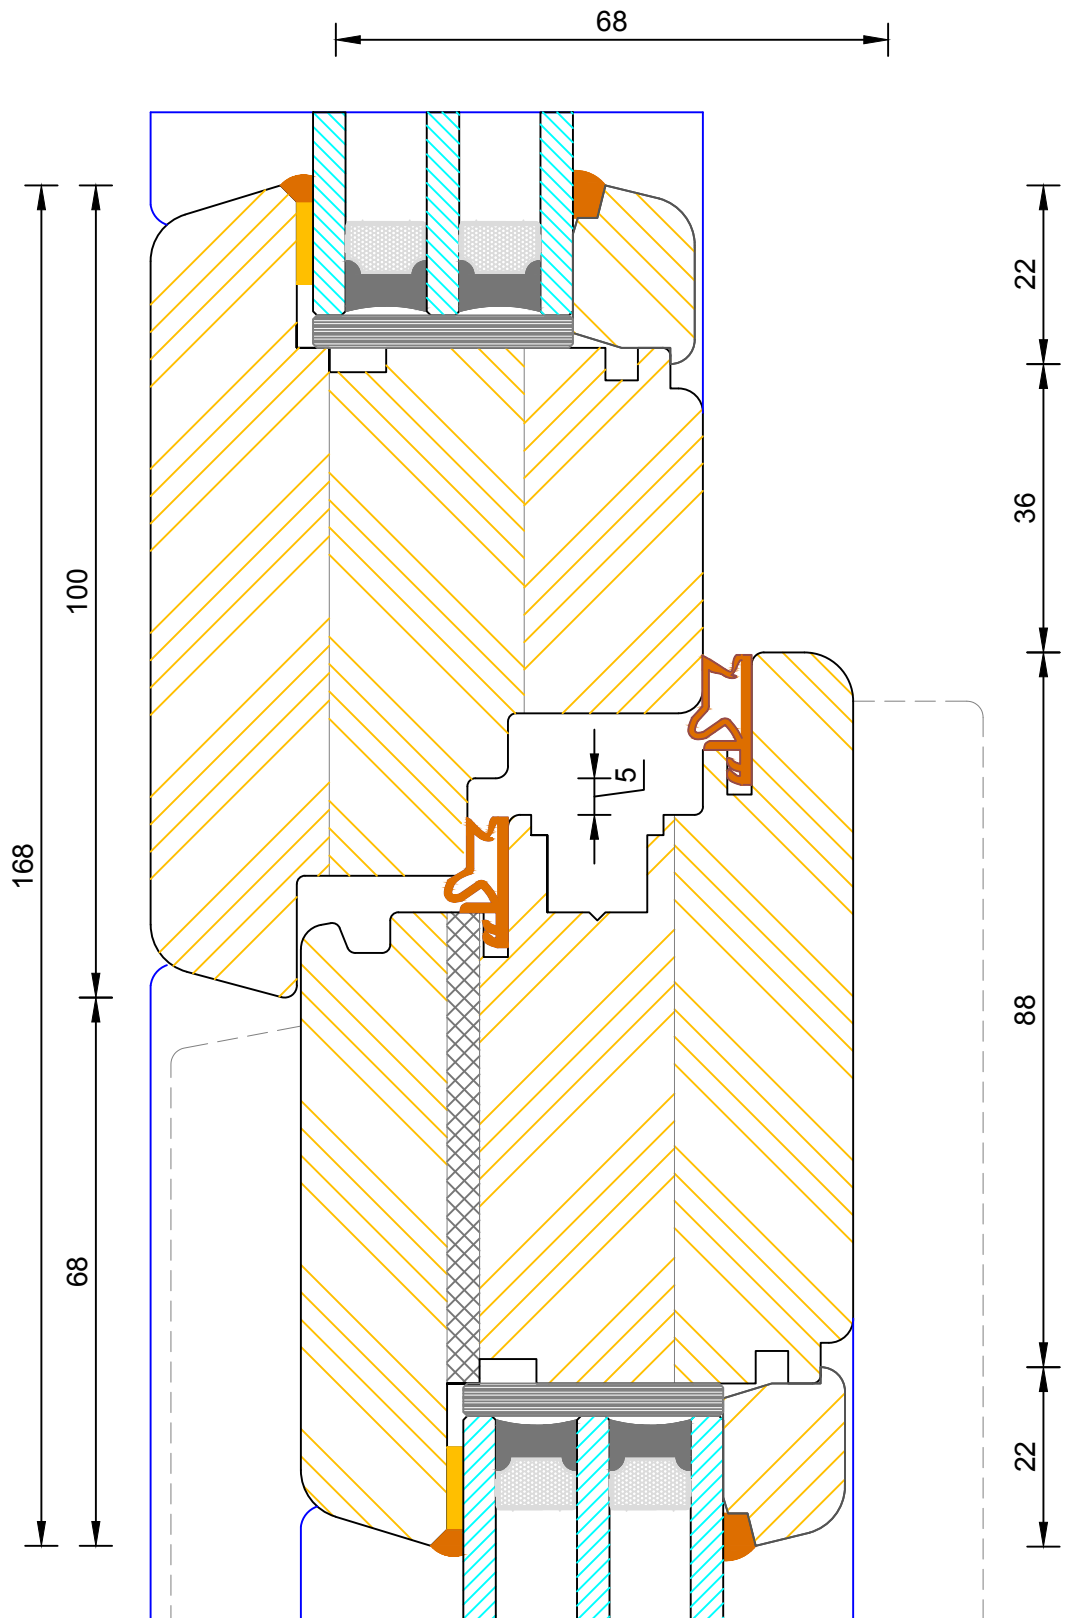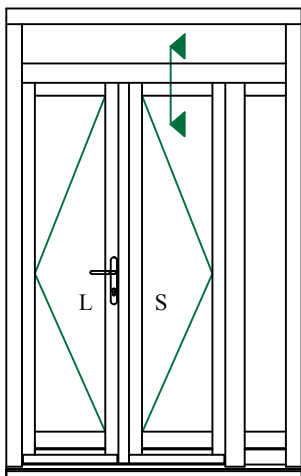

Contemporary Open In Lipped French Door
Triple Glazed - Fanlight Transom (Leaf Without Vent)


DIMENSIONS	PLOT SIZE	SCALE	DATE	REV	DWG NO.
MM	A4	1:1	22.11.2010	A	1359

Please consider the environment before printing

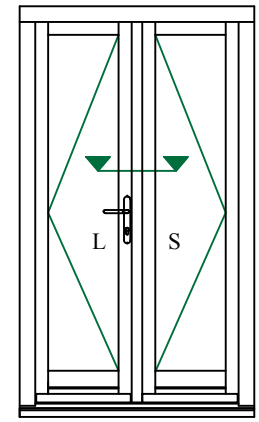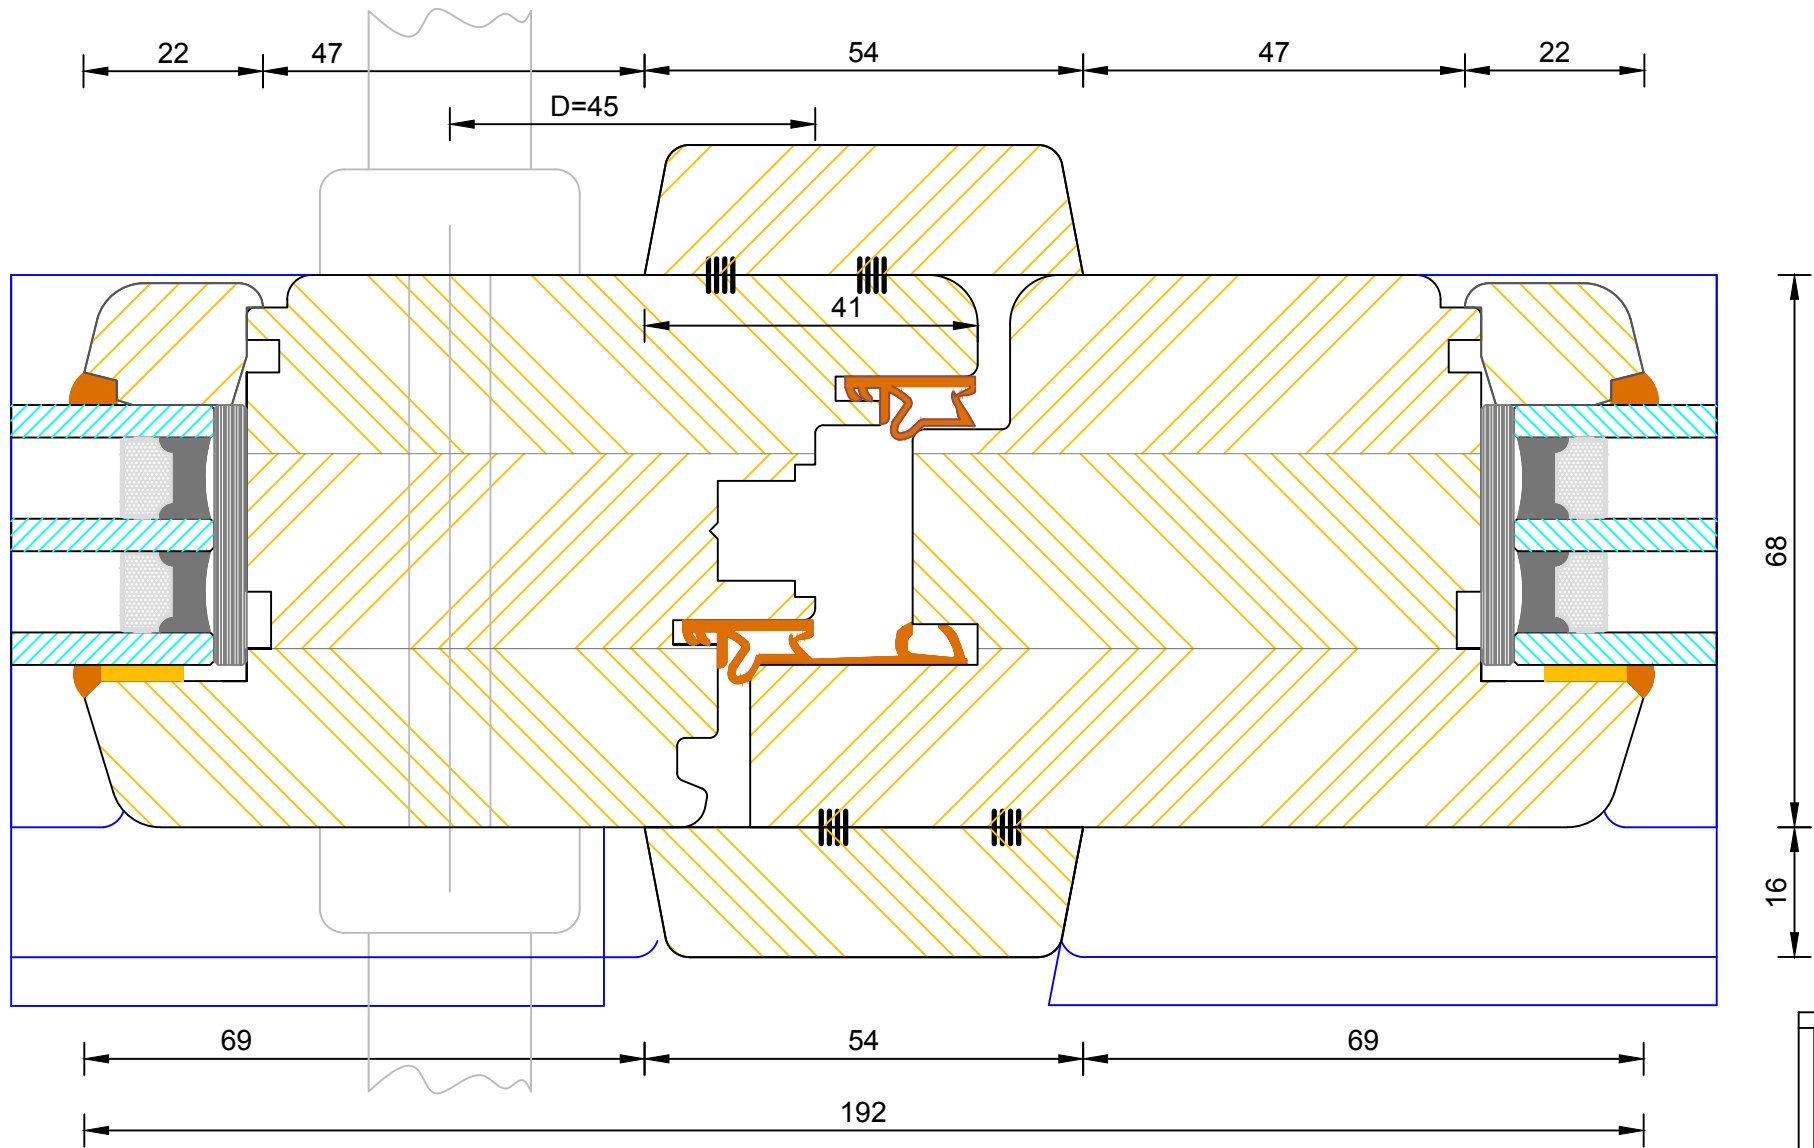


Contemporary Open In Lipped French Door
 Triple Glazed - Flying Mullion (Single Handle)

DIMENSIONS	PLOT SIZE	SCALE	DATE	REV	DWG NO.
MM	A4	1:1	22.11.2010	A	1361
Please consider the environment before printing					


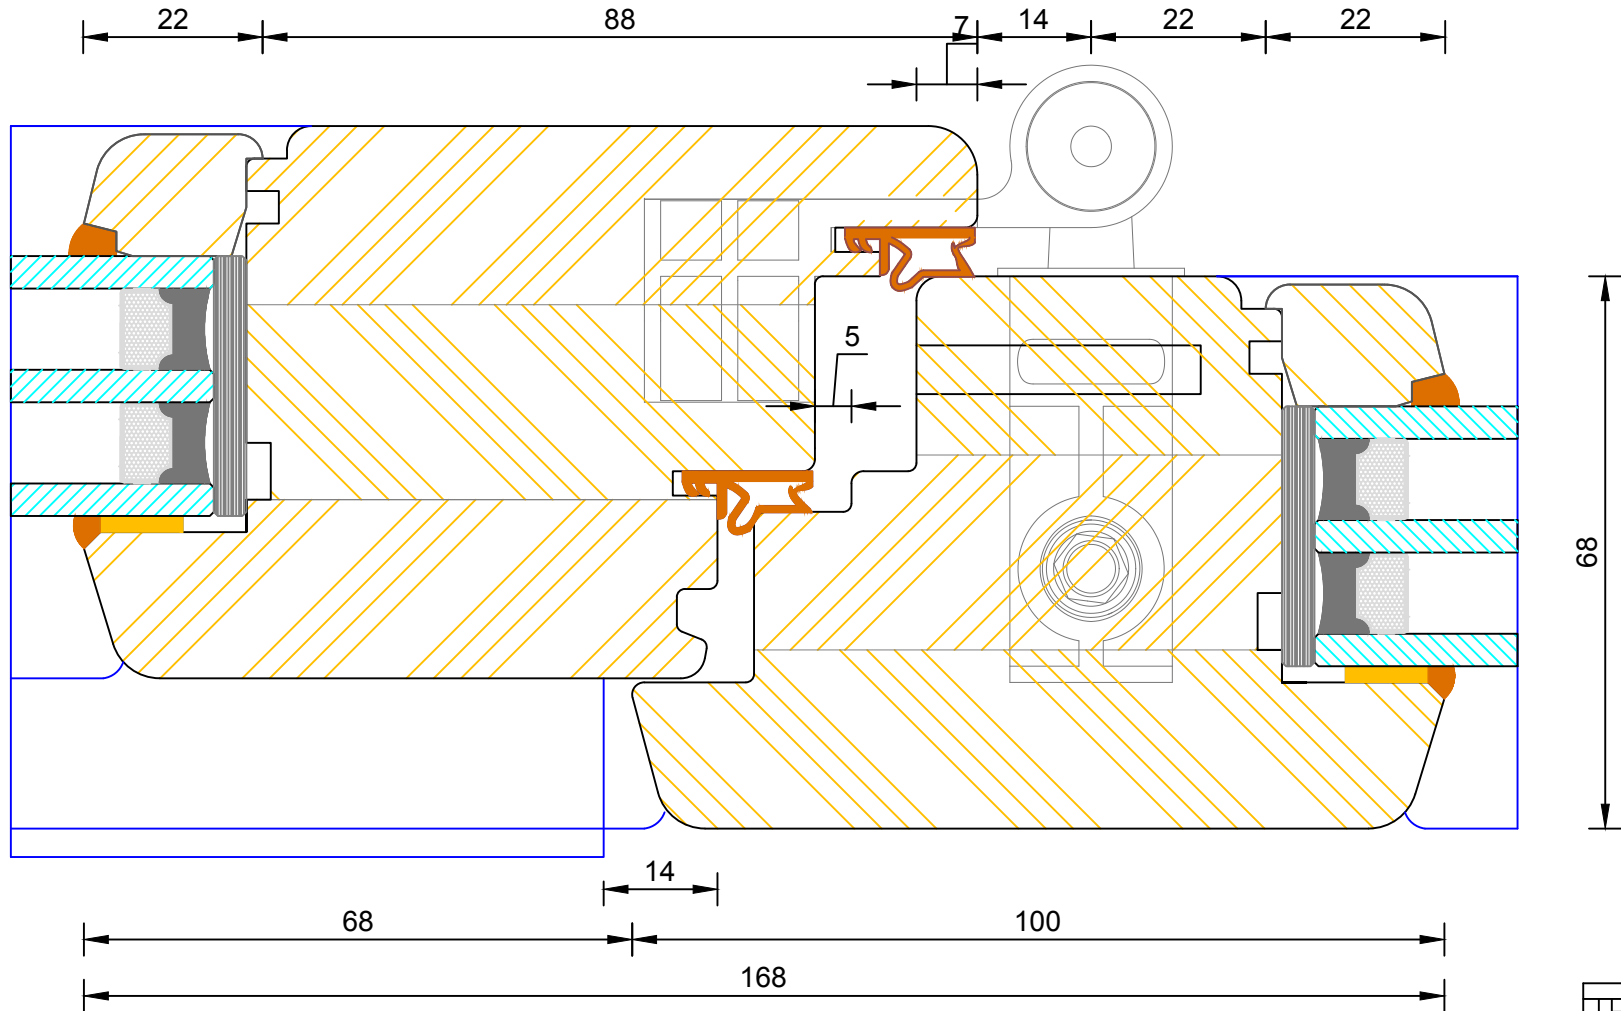


68

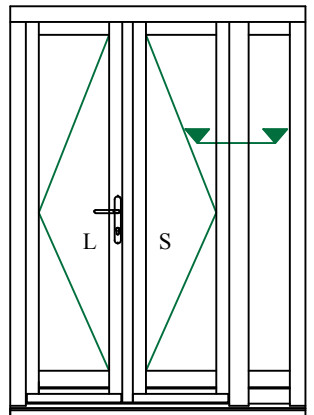

Contemporary Open In Lipped French Door
Triple Glazed - Solid Mullion



DIMENSIONS	PLOT SIZE	SCALE	DATE	REV	DWG NO.
MM	A4	1:1	22.11.2010	A	1362
Please consider the environment before printing					

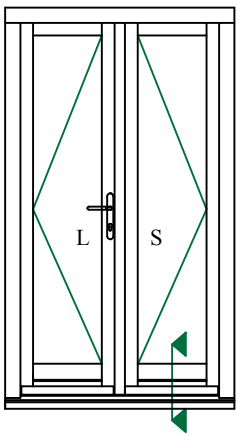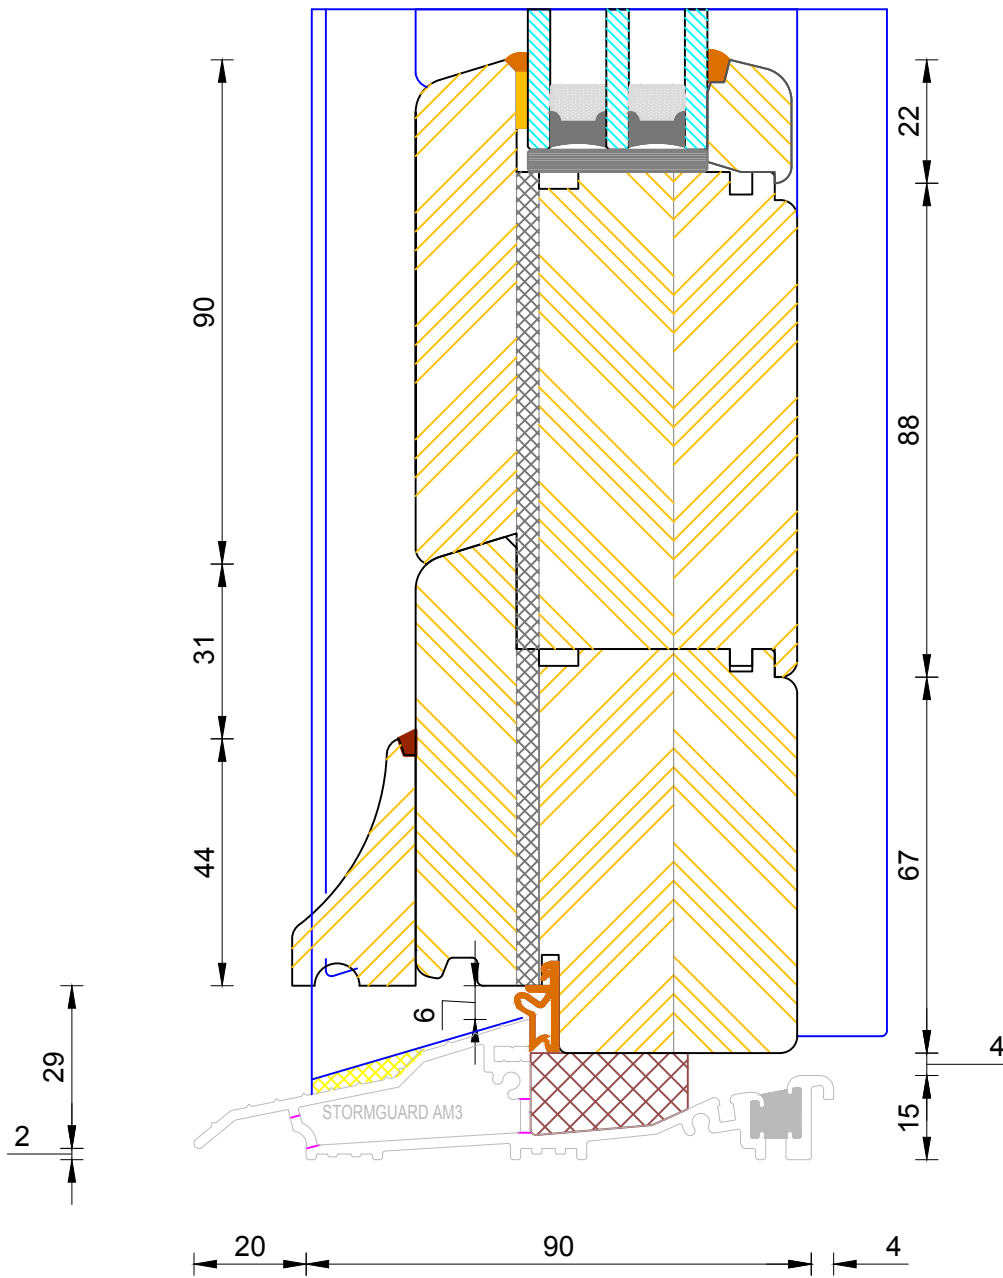

Contemporary Open In Lipped French Door Triple Glazed - Mobility Thresh

DIMENSIONS	PLOT SIZE	SCALE	DATE	REV	DWG NO.
MM	A3	1:1	22.11.2010	A	1353



Please consider the environment before printing

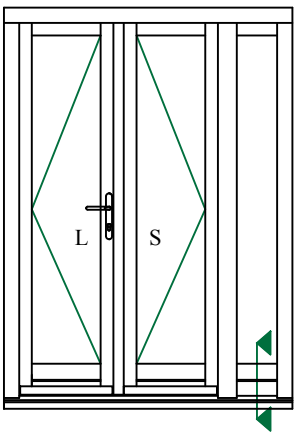
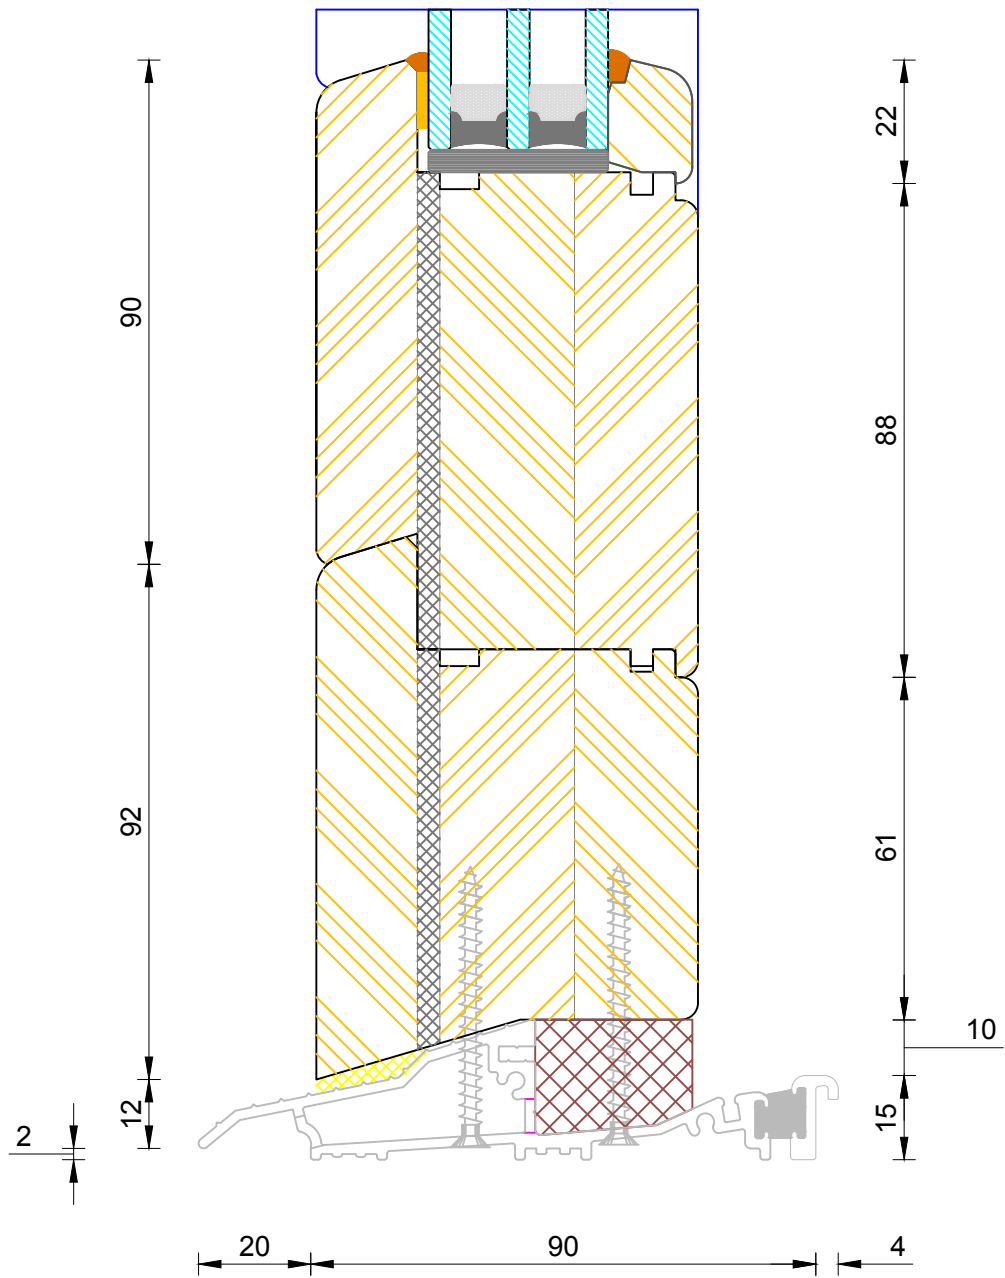


Contemporary Open In Lipped French Door
Triple Glazed - Mobility Thresh (Sidelight)

DIMENSIONS	PLOT SIZE	SCALE	DATE	REV	DWG NO.
MM	A3	1:1	22.11.2010	A	1356

Please consider the environment before printing

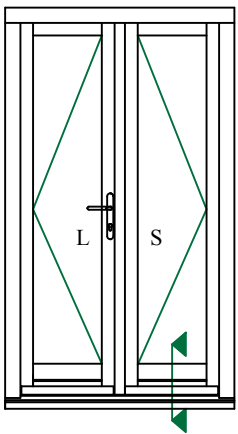
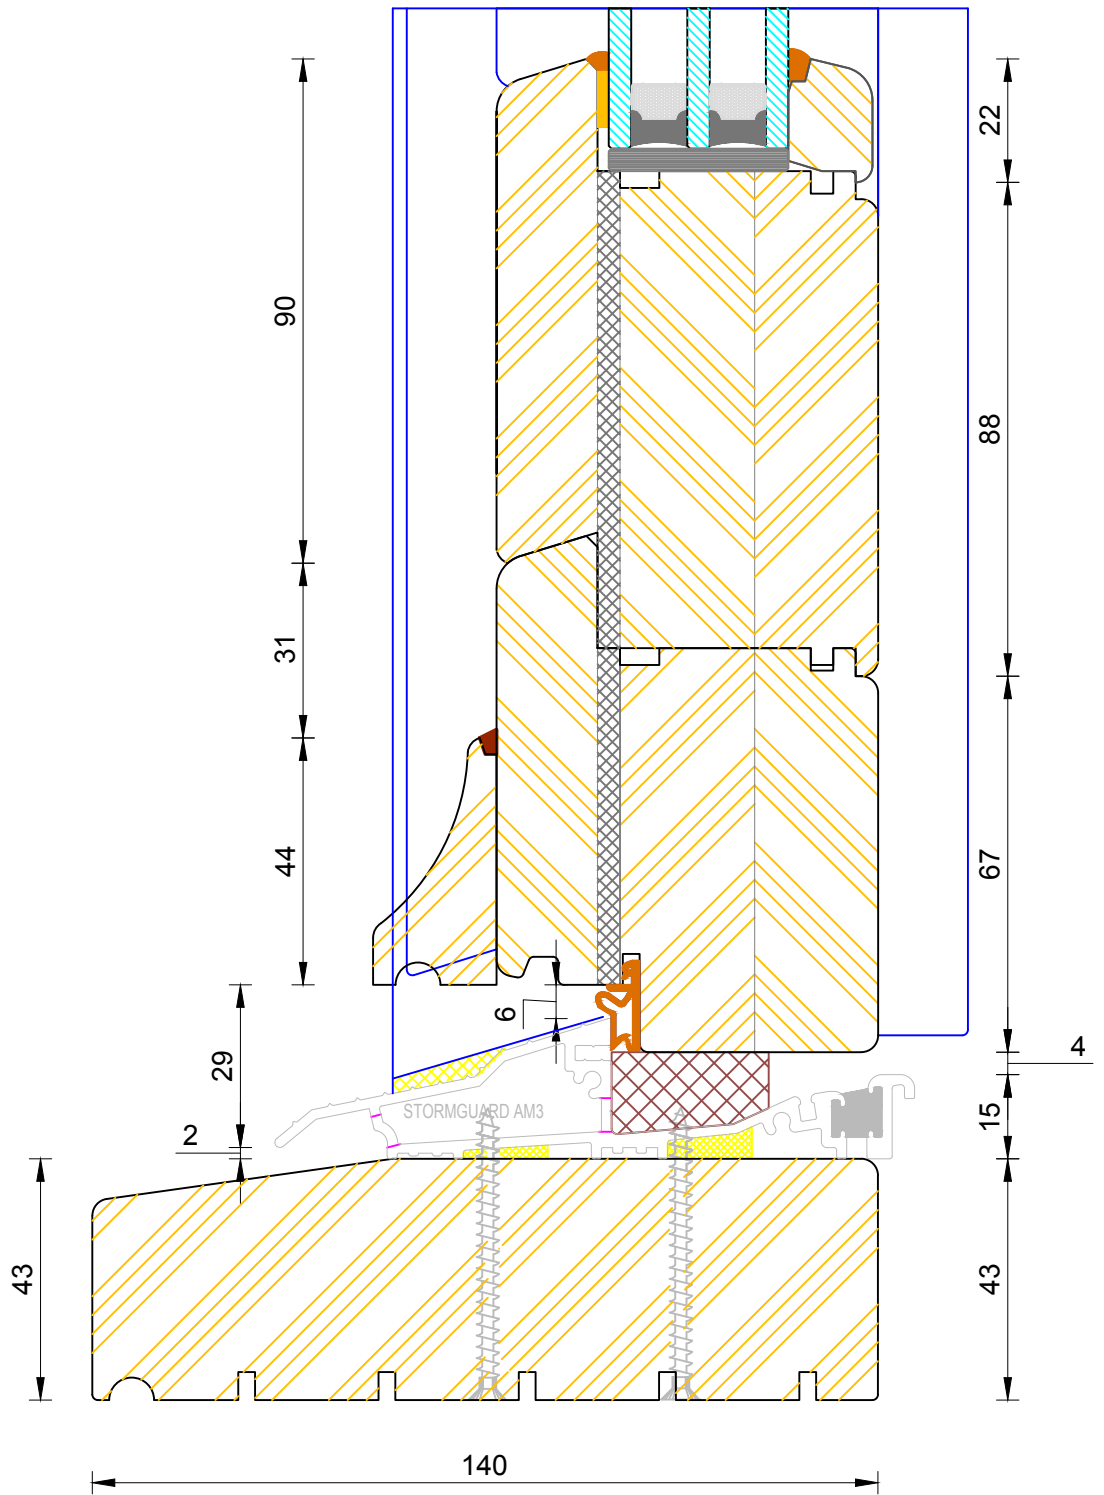


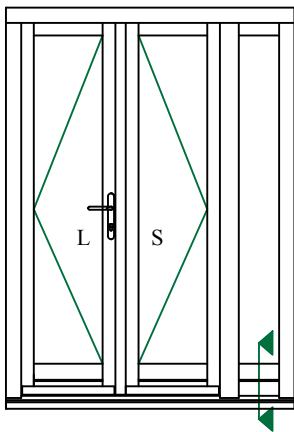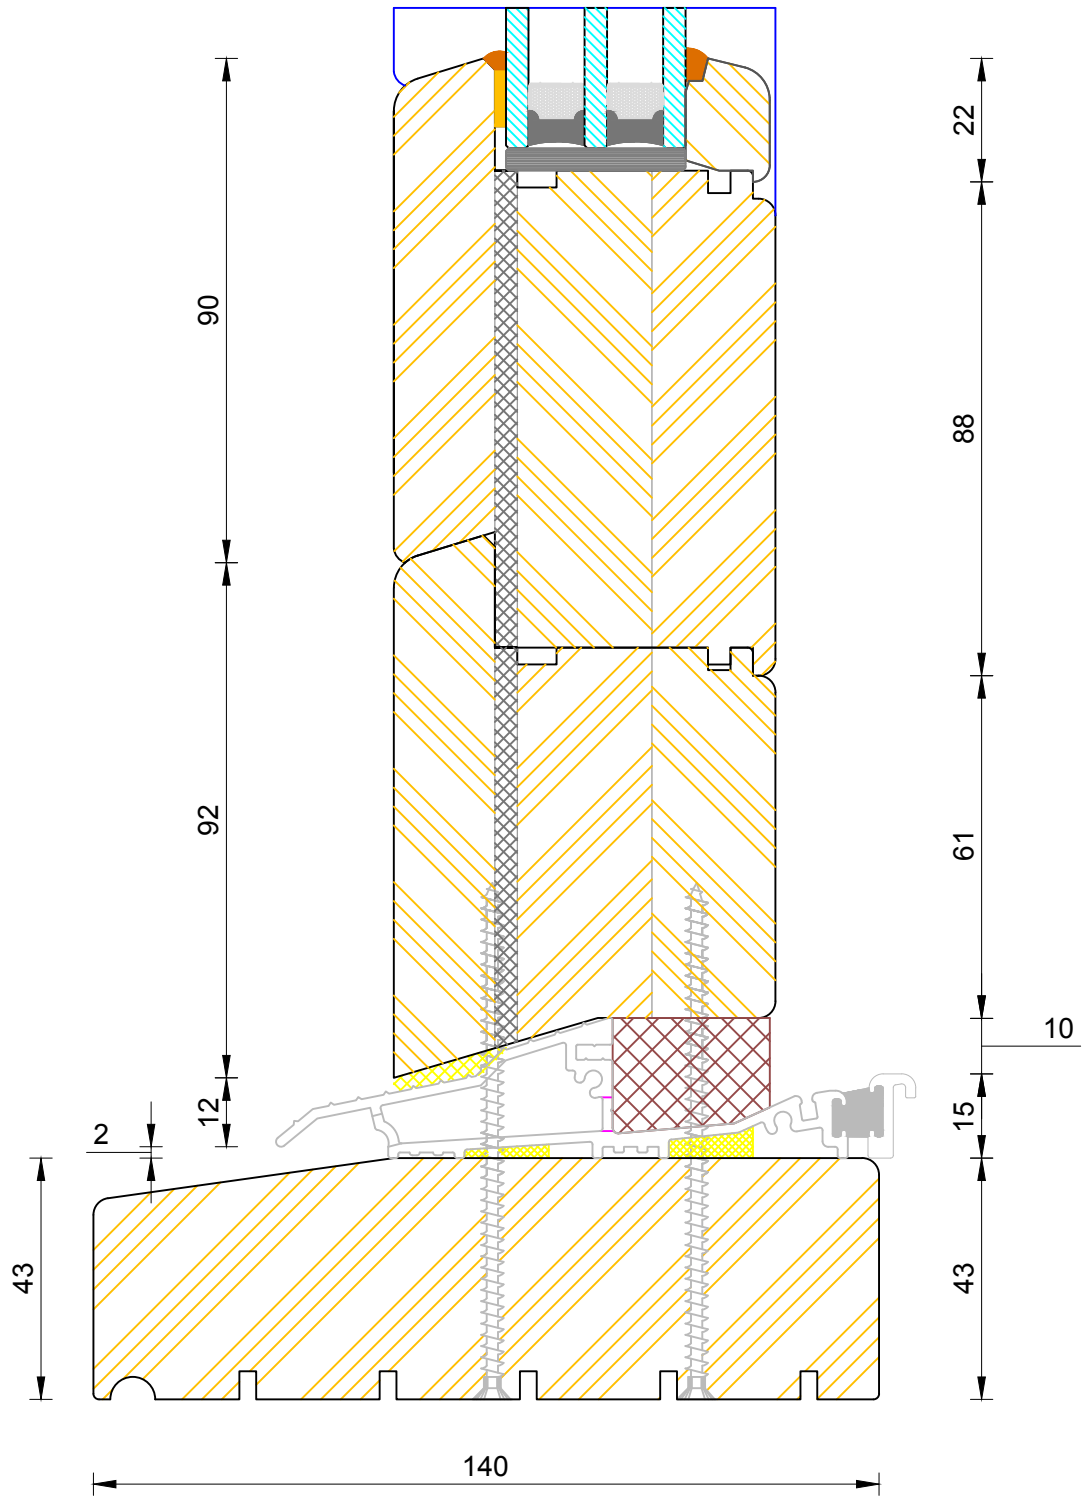

**Contemporary Open In Lipped French Door
Triple Glazed - Standard Thresh (Sidelight)**

DIMENSIONS	PLOT SIZE	SCALE	DATE	REV	DWG NO.
MM	A3	1:1	22.11.2010	A	1354

Please consider the environment before printing

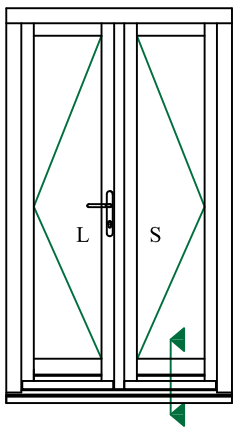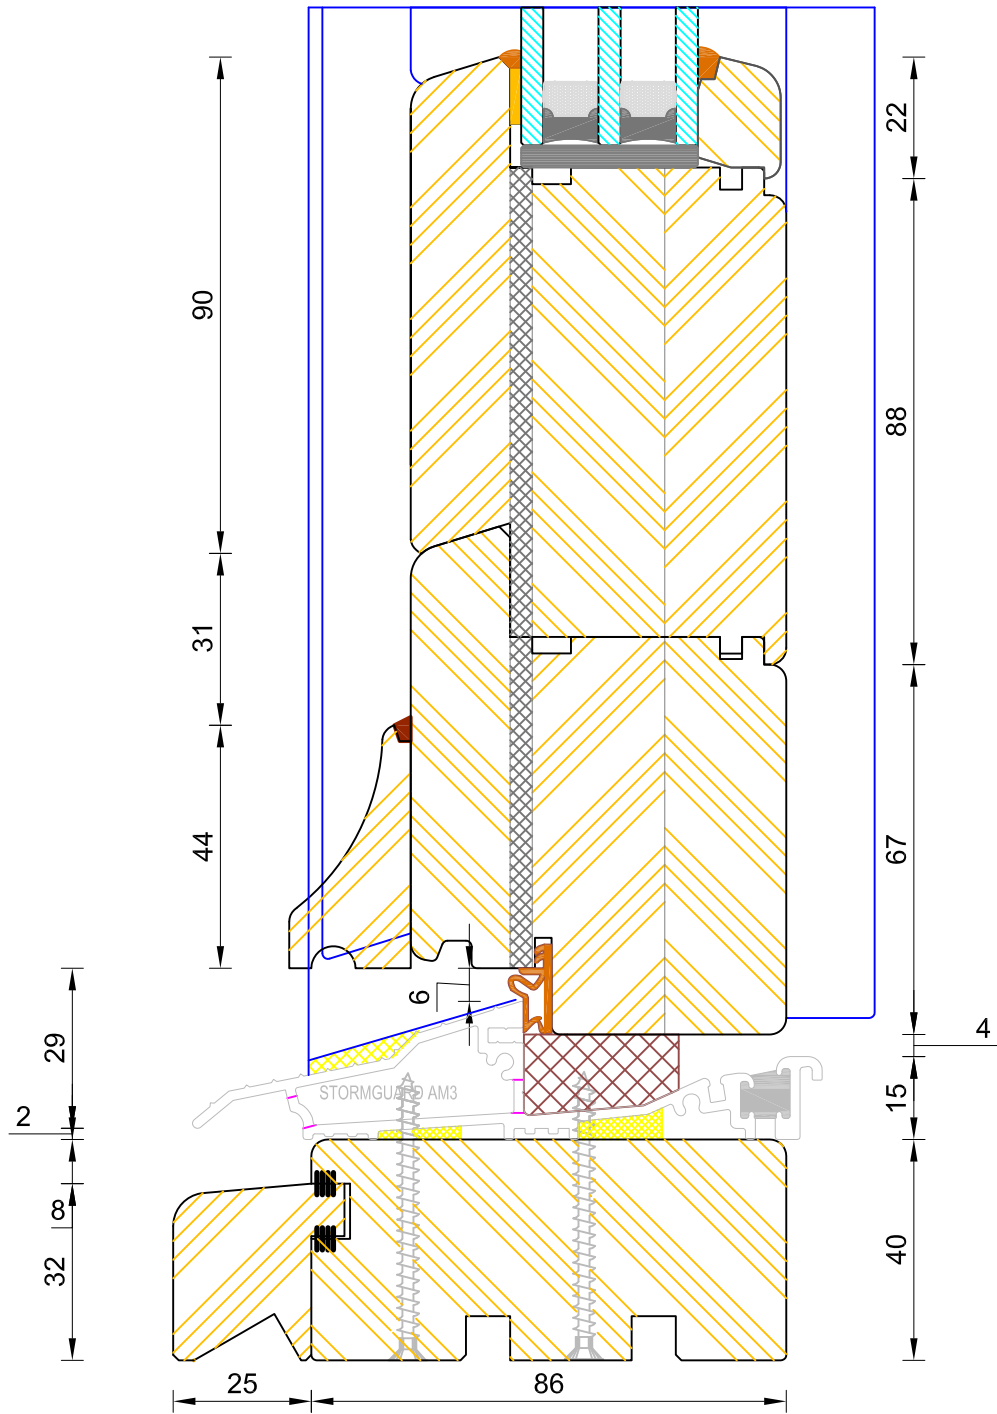

CILL EXTENSION - available options: 25mm (111mm o/a) / 47mm (133mm o/a) / 62mm (148mm o/a) / 87mm (173mm o/a) / 114mm (200mm o/a) / 125mm (211mm o/a) / 140mm (223mm o/a)



NOTE: Cill Extensions should be supported from underneath; the maximum overhang over Brick / Blockwork for cill extension should not exceed 25mm in order to avoid damage when stepped on. Warranties are invalidated when fitted with overhang in excess to that.

If not otherwise stated, Hardwood Threshold will be painted the same colour as Frame.

Contemporary Open In Lipped French Door Triple Glazed - Coupling Thresh

DIMENSIONS	PLOT SIZE	SCALE	DATE	REV	DWG NO.
MM	A3	1:1	22.11.2010	A	1352

Please consider the environment before printing

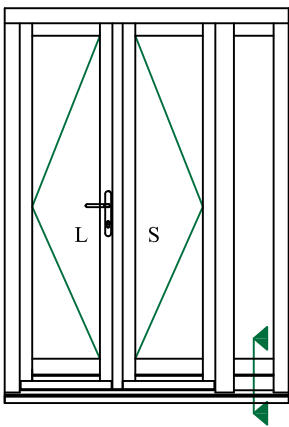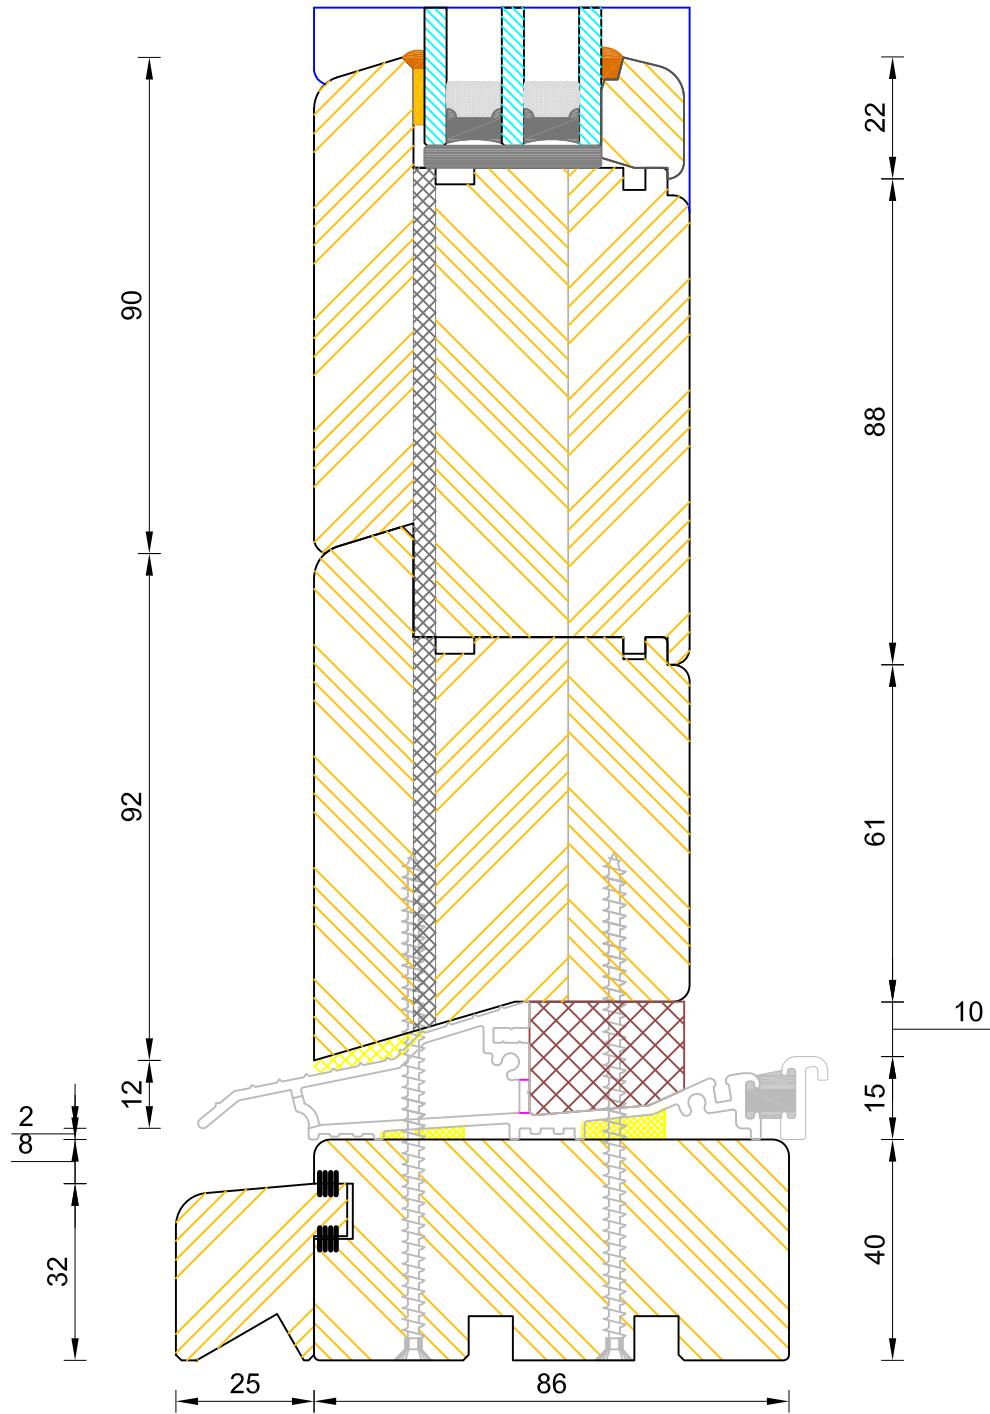

CILL EXTENSION - available options: 25mm (111mm o/a) / 47mm (133mm o/a) / 62mm (148mm o/a) / 87mm (173mm o/a) / 114mm (200mm o/a) / 125mm (211mm o/a) / 140mm (223mm o/a)

NOTE: Cill Extensions should be supported from underneath; the maximum overhang over Brick / Blockwork for cill extension should not exceed 25mm in order to avoid damage when stepped on. Warranties are invalidated when fitted with overhang in excess to that.

If not otherwise stated, Hardwood Threshold will be painted the same colour as Frame.