



Creative Open In Flush Entrance Door
Triple Glazed - Cill Extension Options


DIMENSIONS	PLOT SIZE	SCALE	DATE	REV	DWG NO.
MM	A4	1:1	25.09.2019	B	3451
Please consider the environment before printing					

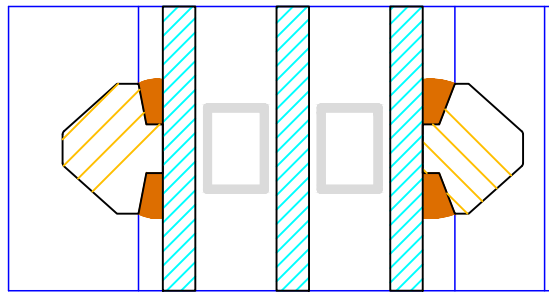

16

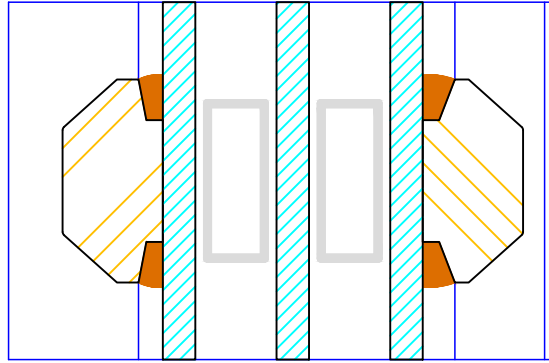


25

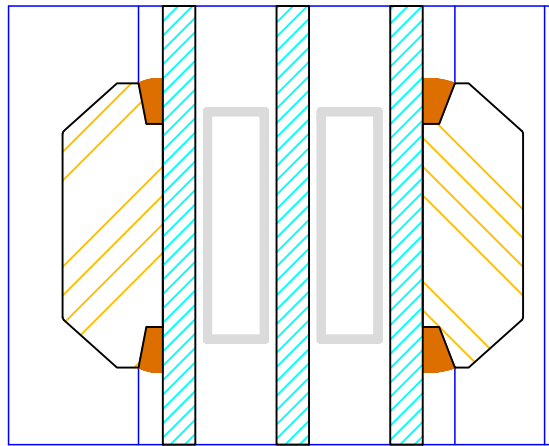

35



60 (varies min 60 / max 110mm)

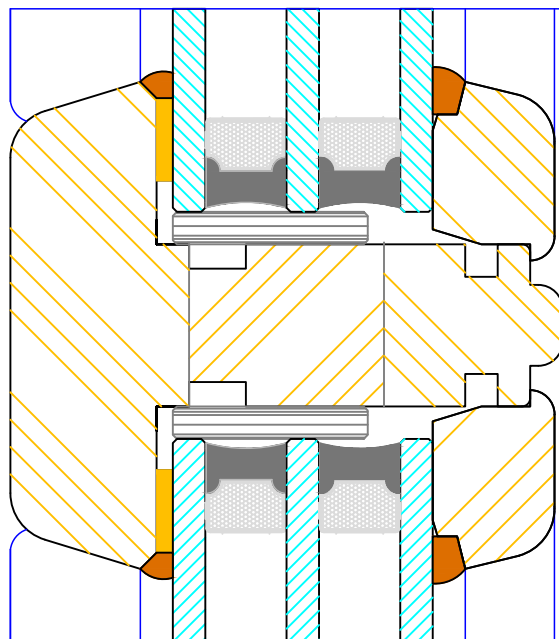

22
16
22



68

DIMENSIONS	PLOT SIZE	SCALE	DATE	REV	DWG NO.
MM	A4	1:1	19.04.2012	A	3452
Please consider the environment before printing					

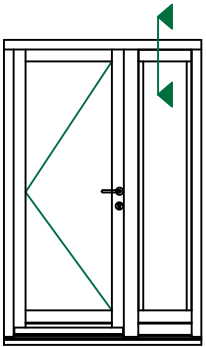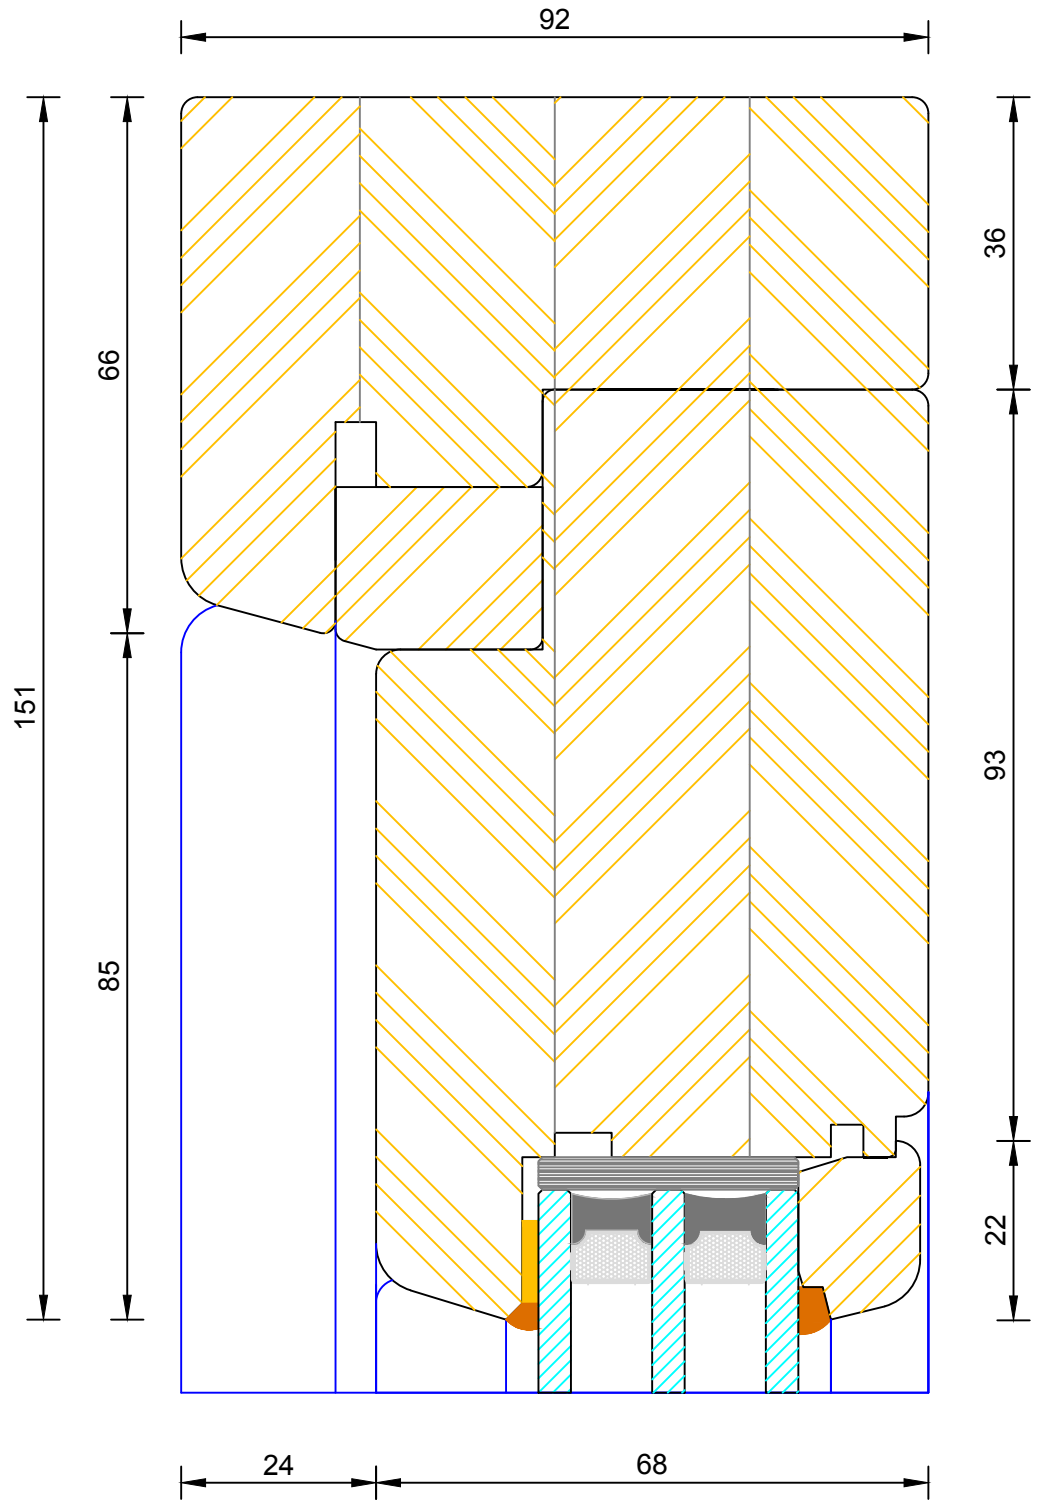



Creative Open In Flush Entrance Door
Triple Glazed - Sidelight Head


DIMENSIONS	PLOT SIZE	SCALE	DATE	REV	DWG NO.
MM	A4	1:1	19.04.2012	A	3453
Please consider the environment before printing					

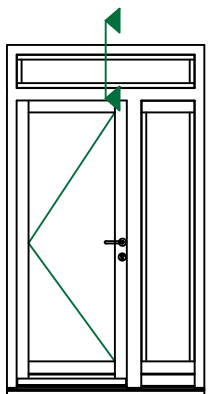
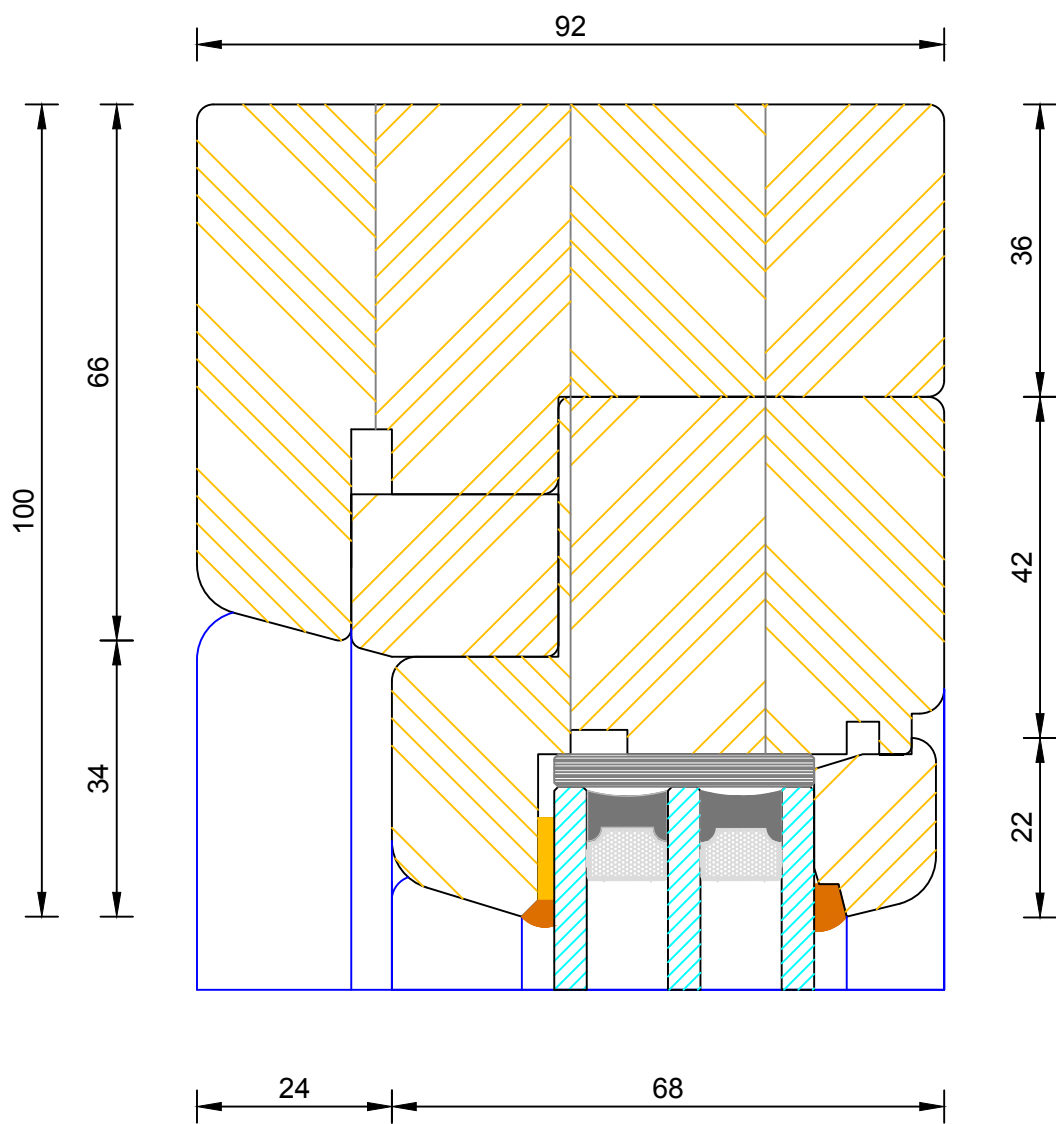


Creative Open In Flush Entrance Door
Triple Glazed - Fanlight Head



DIMENSIONS	PLOT SIZE	SCALE	DATE	REV	DWG NO.
MM	A4	1:1	19.04.2012	A	3454
Please consider the environment before printing					

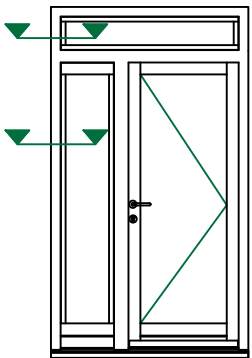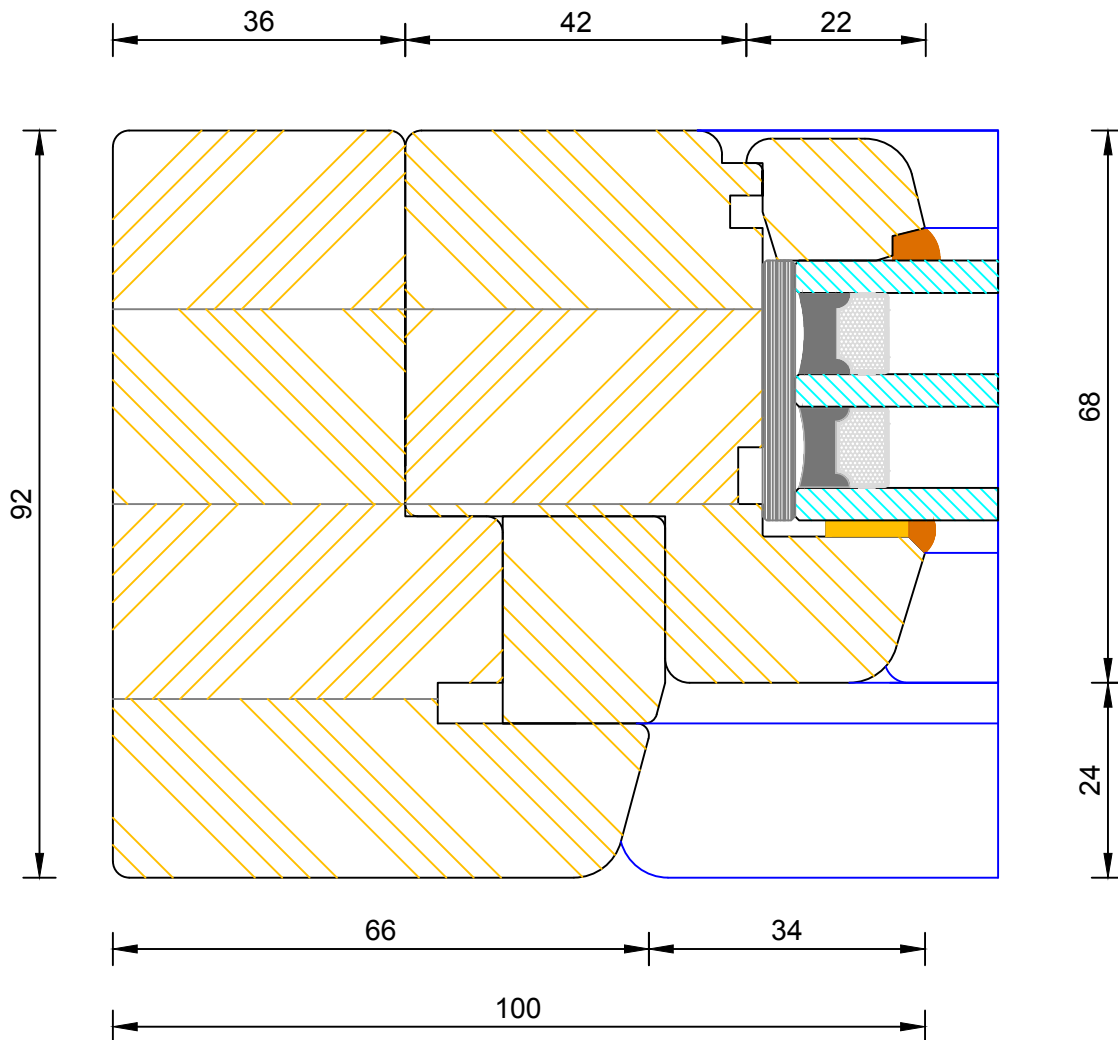

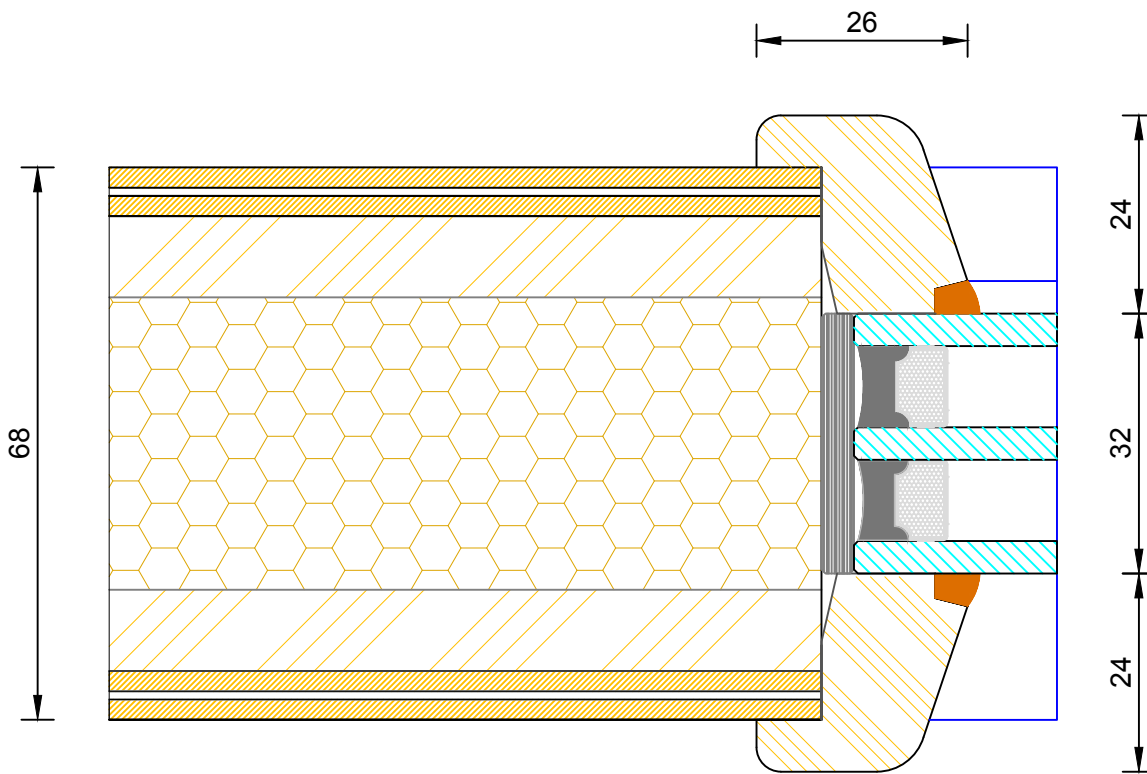

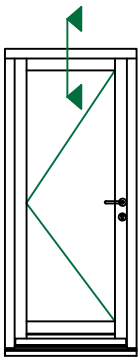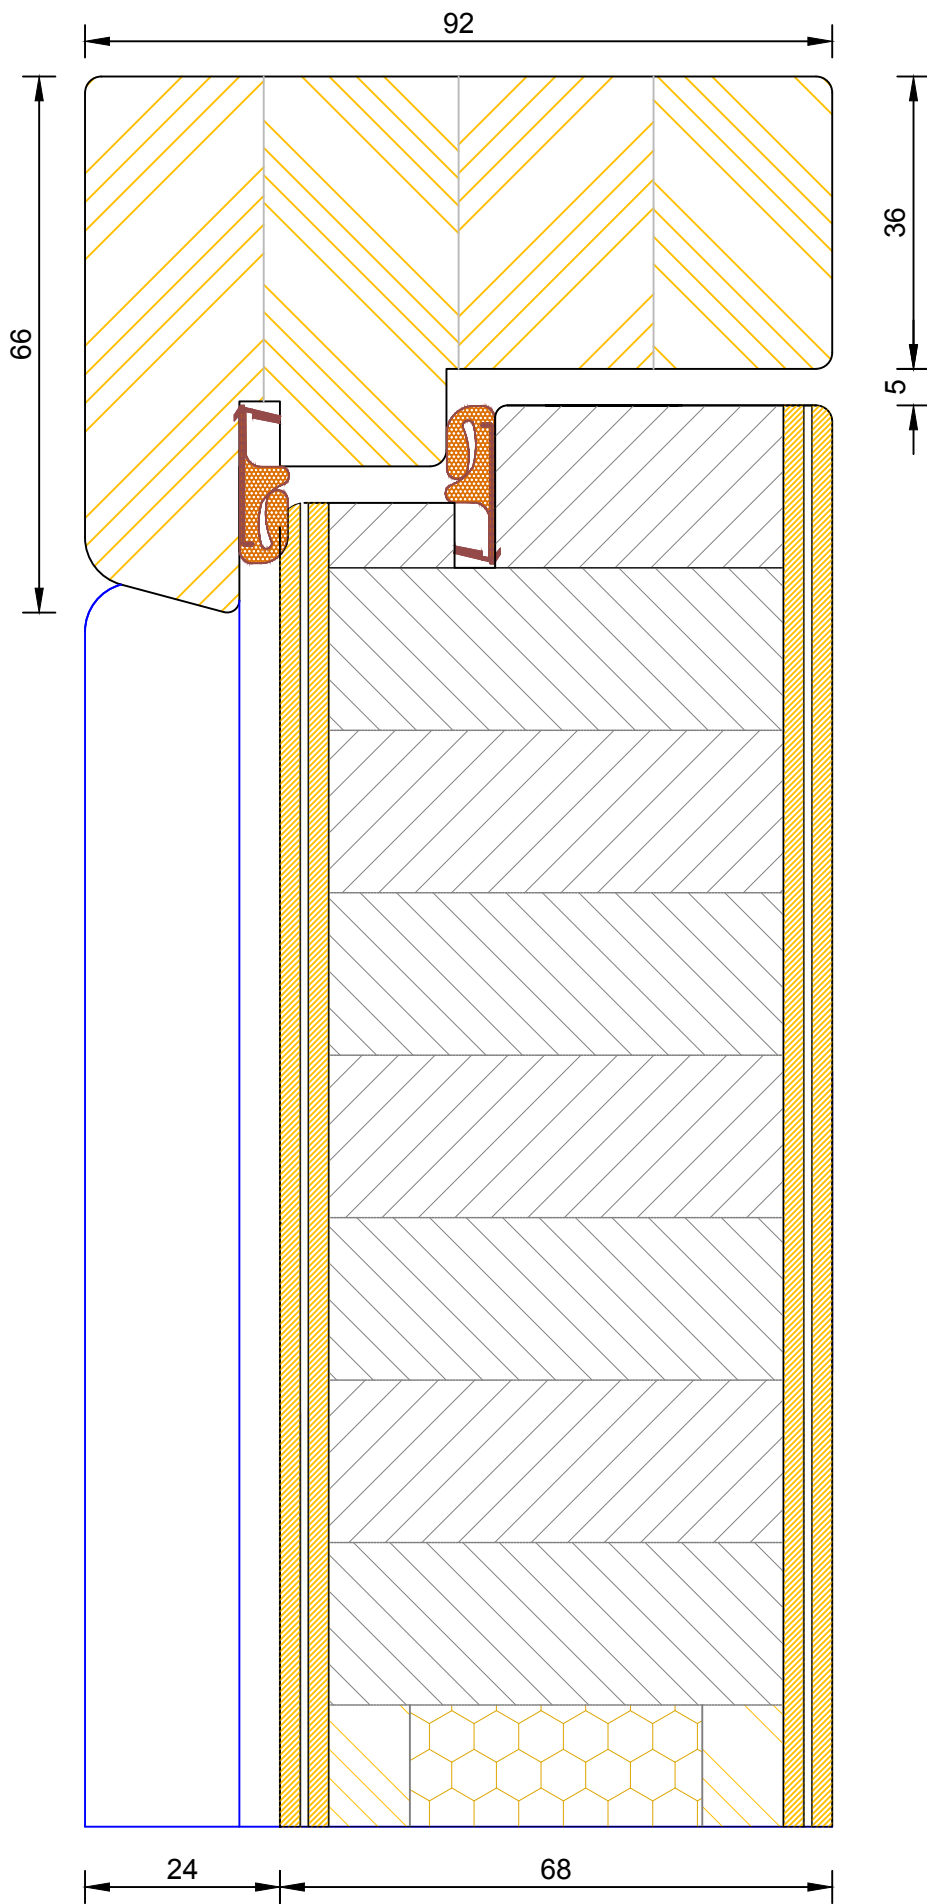

DIMENSIONS	PLOT SIZE	SCALE	DATE	REV	DWG NO.
MM	A4	1:1	19.04.2012	A	3461

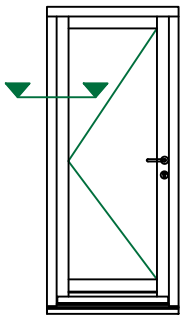
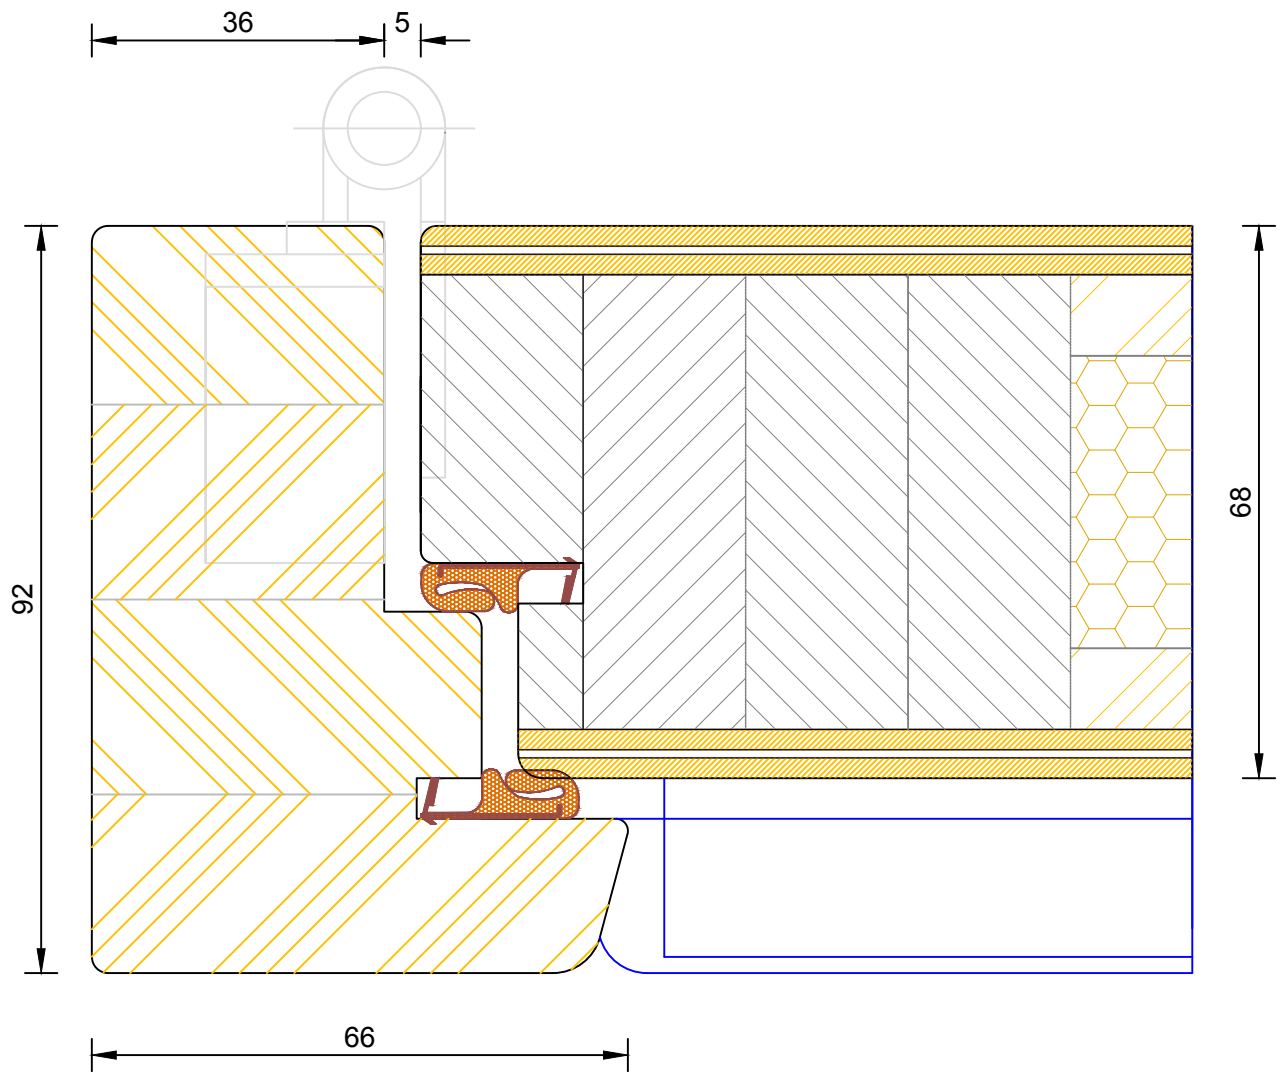


Bereco

Creative Open In Flush Entrance Door
 Triple Glazed - Frame & Leaf Jamb (Hinge Side)

DIMENSIONS	PLOT SIZE	SCALE	DATE	REV	DWG NO.
MM	A4	1:1	19.04.2012	A	3462


Please consider the environment before printing

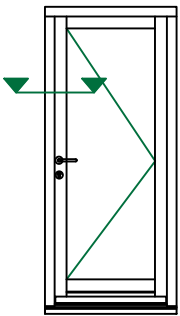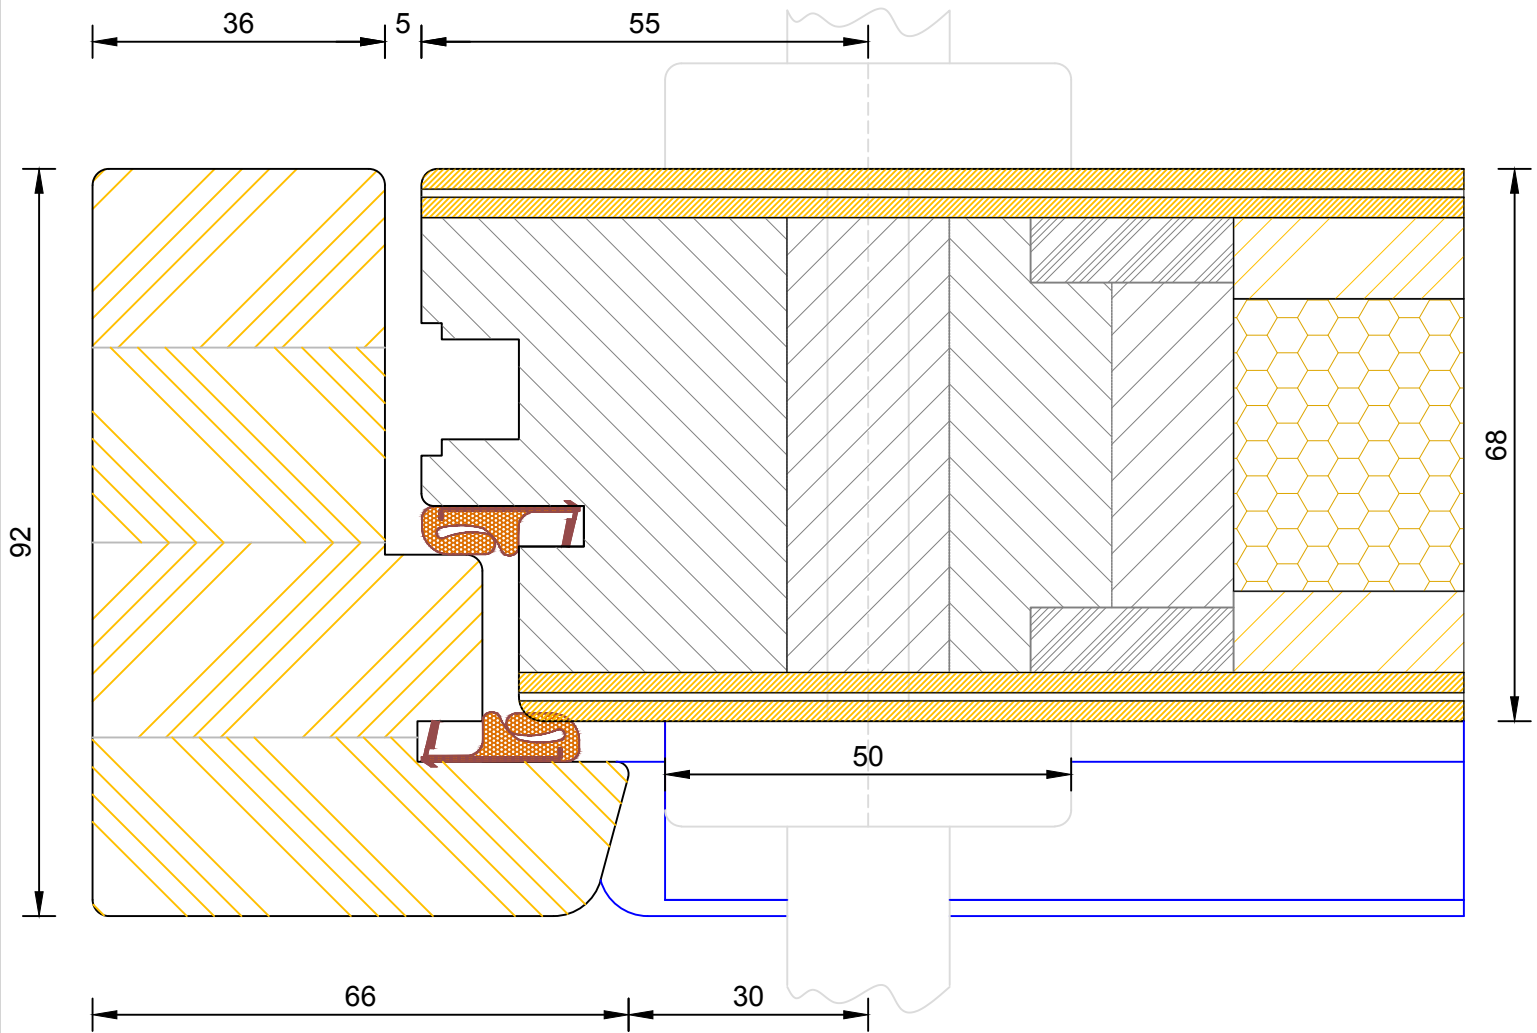

Creative Open In Flush Entrance Door
 Triple Glazed - Frame & Leaf Jamb (Handle Side)

DIMENSIONS	PLOT SIZE	SCALE	DATE	REV	DWG NO.
MM	A4	1:1	19.04.2012	A	3463

Please consider the environment before printing


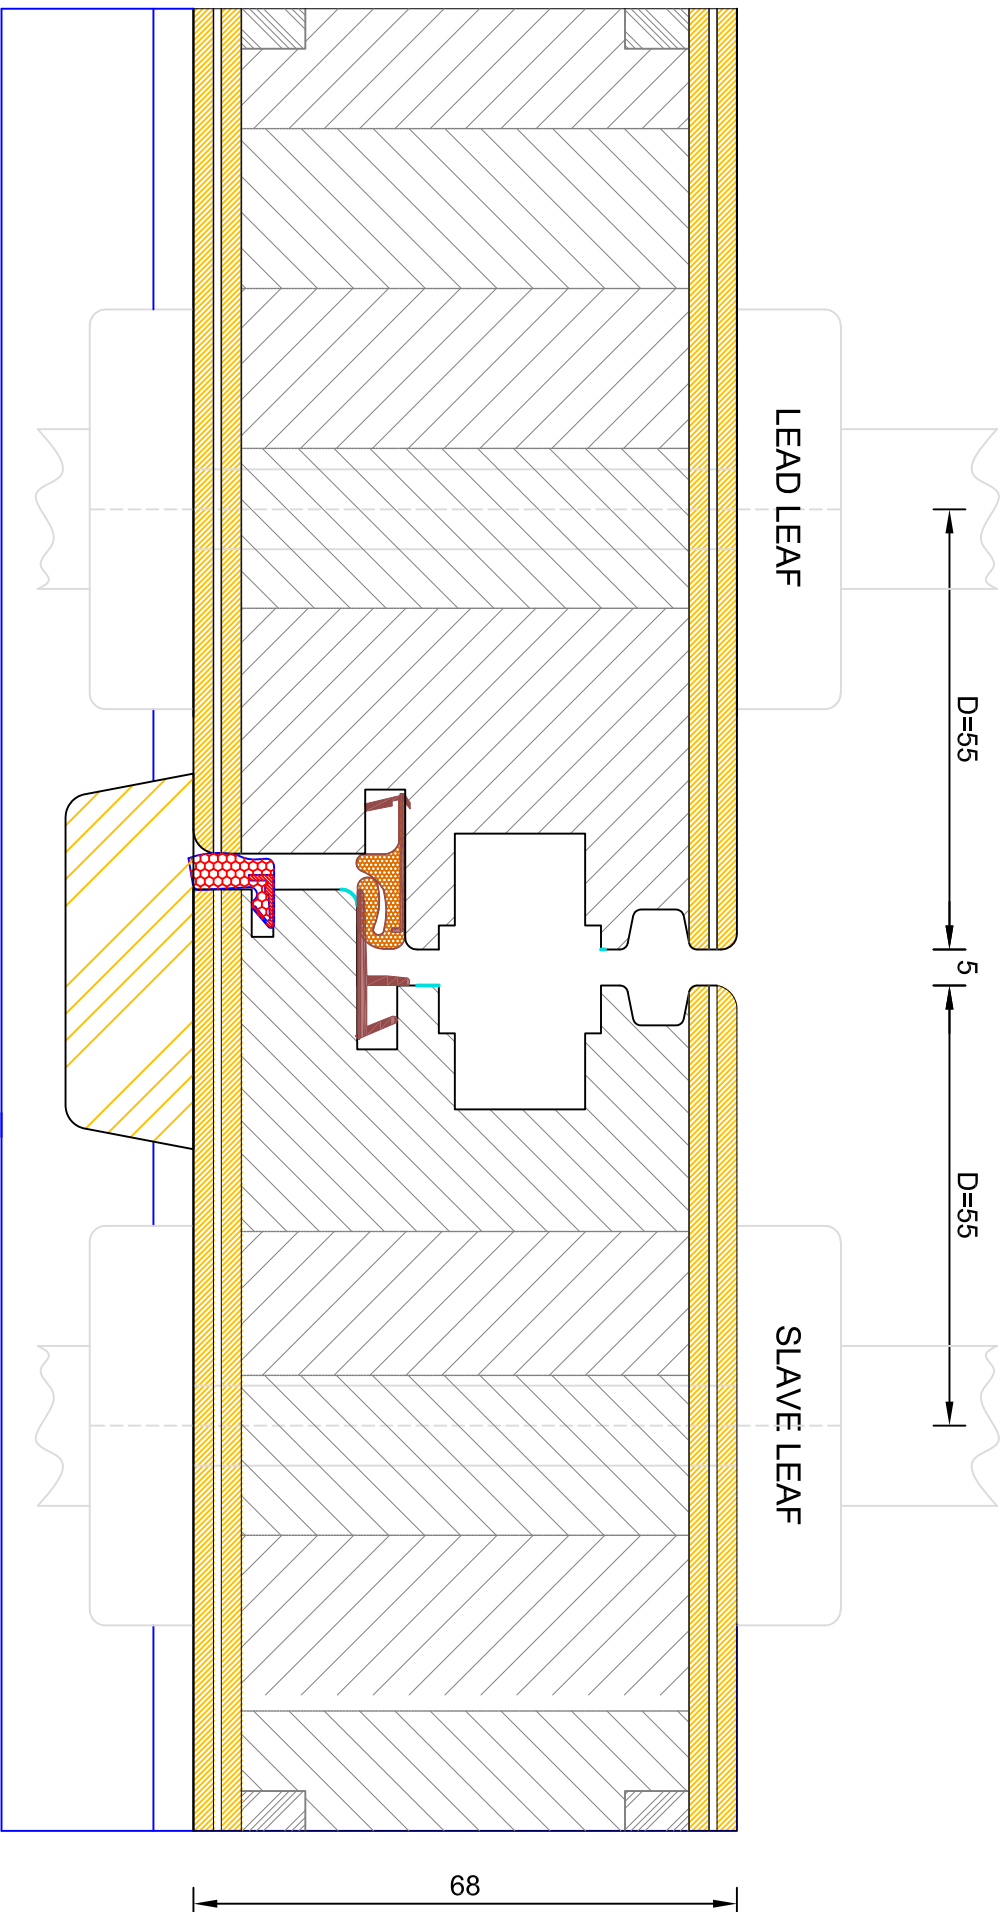


Bereco

Creative Open In Flush Entrance Door
Triple Glazed - Flying Mullion

DIMENSIONS	PLOT SIZE	SCALE	DATE	REV	DWG. NO.
MM	A4	1:1	19.04.2012	A	3464



Please consider the environment before printing

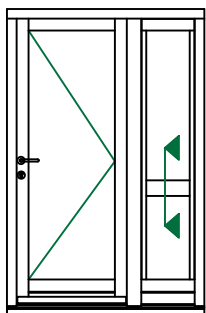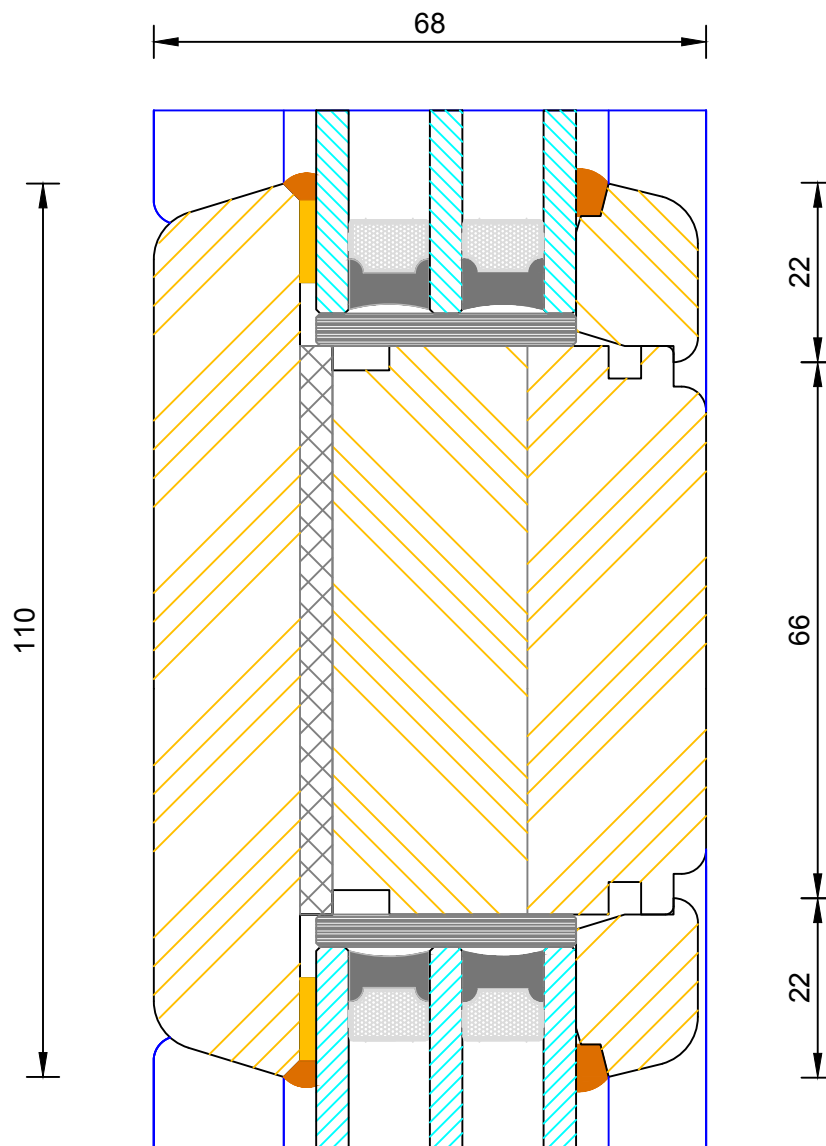

Creative Open In Flush Entrance Door
 Triple Glazed - Mid Rail, Sidelight (110mm)



DIMENSIONS	PLOT SIZE	SCALE	DATE	REV	DWG NO.
MM	A4	1:1	19.04.2012	A	3468

Please consider the environment before printing

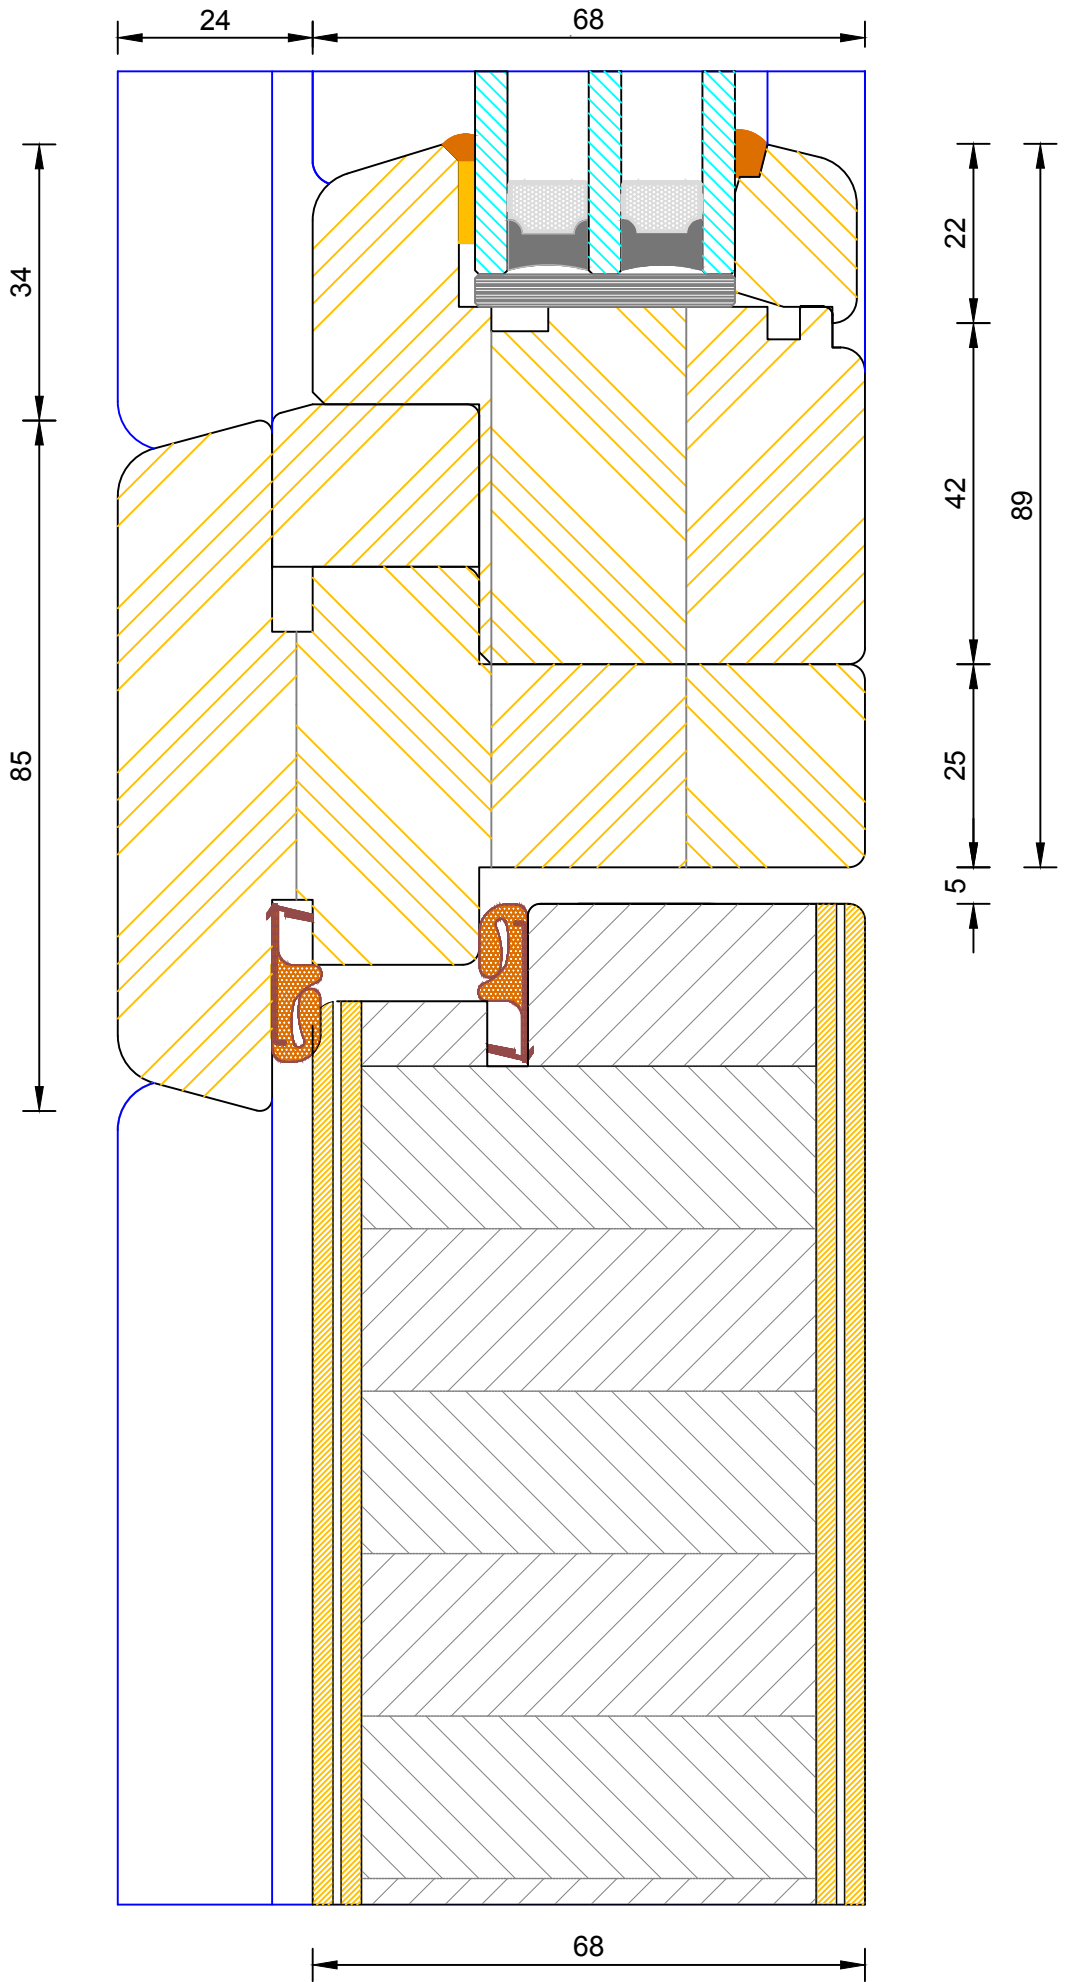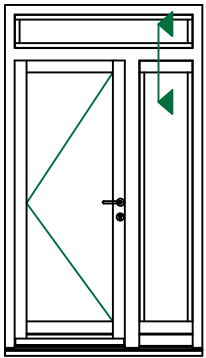

Creative Open In Flush Entrance Door
 Triple Glazed - Solid Transom (Fanlight / Sidelight)

DIMENSIONS	PLOT SIZE	SCALE	DATE	REV	DWG NO.
MM	A4	1:1	19.04.2012	A	3469
Please consider the environment before printing					

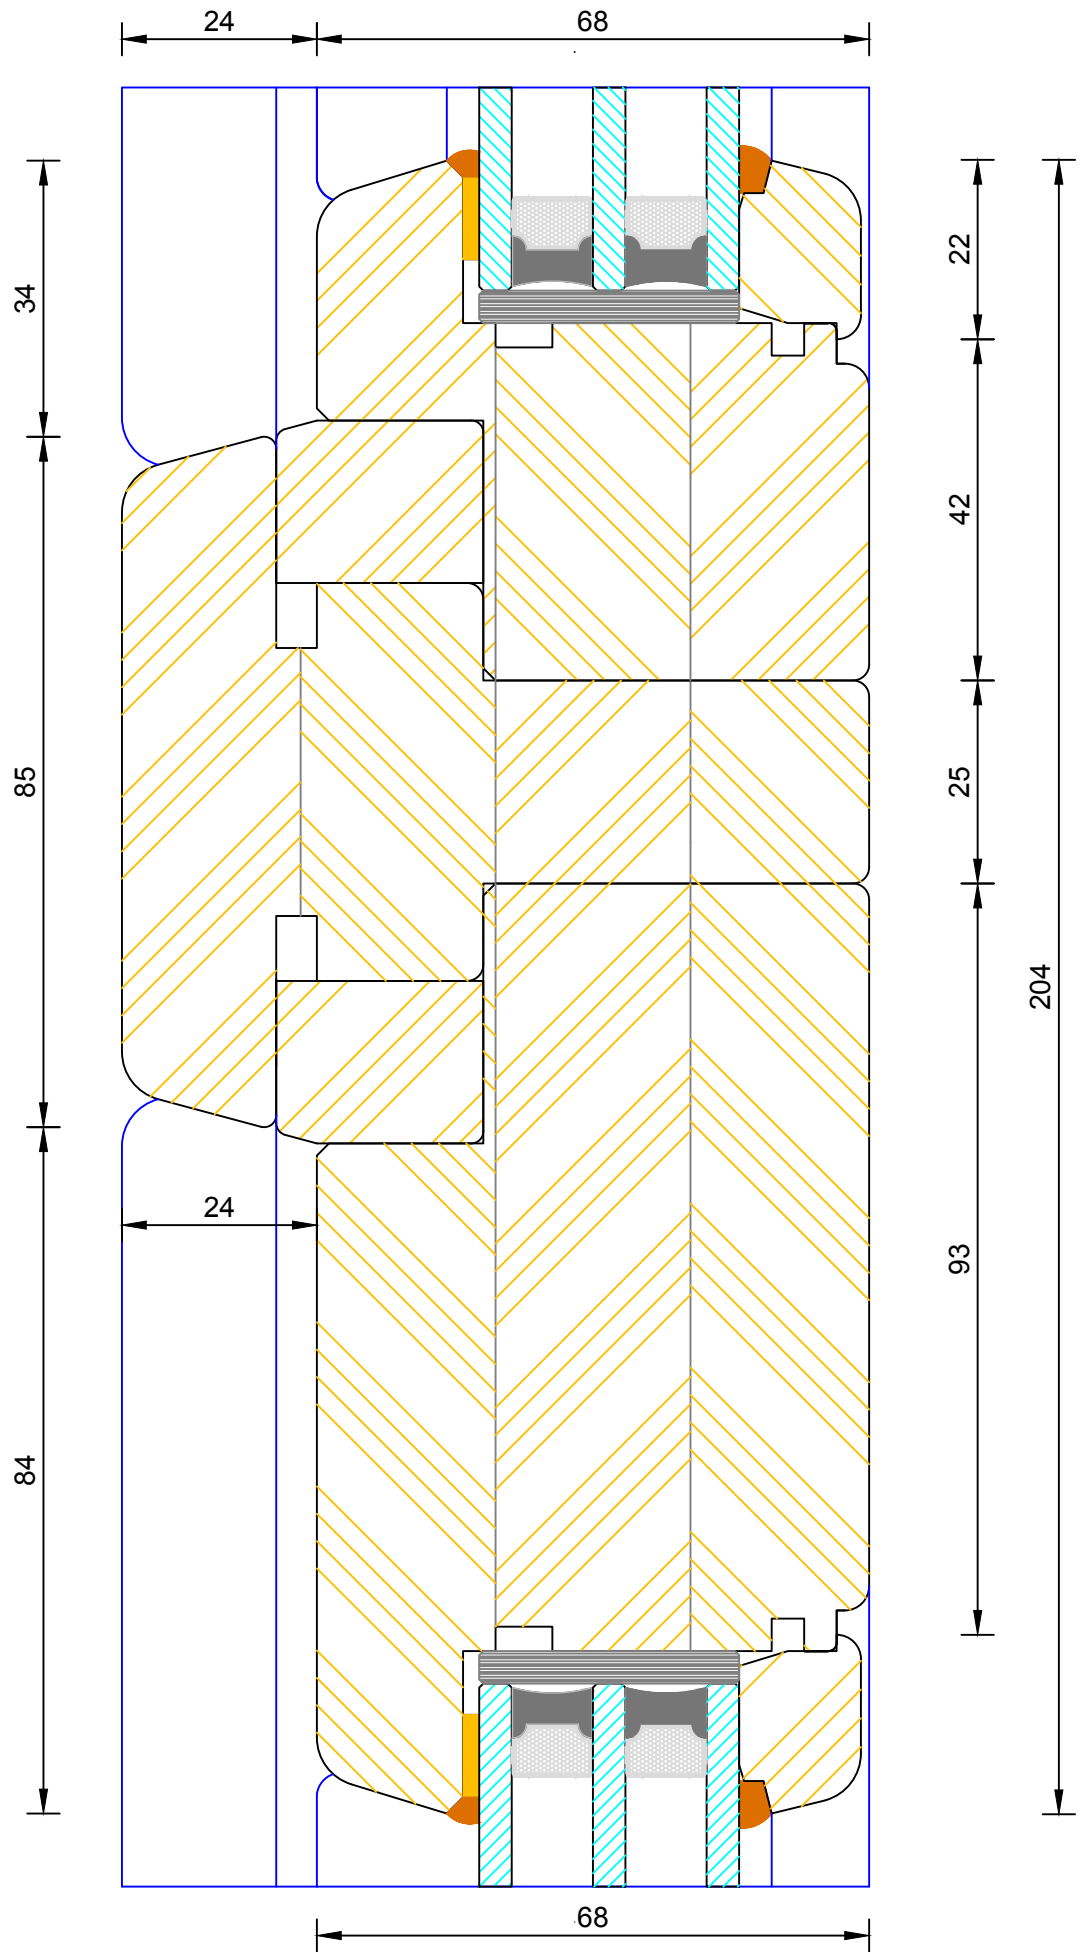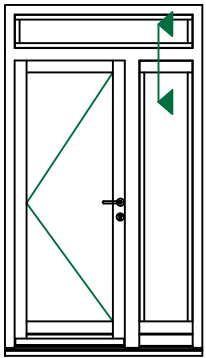

Creative Open In Flush Entrance Door
 Triple Glazed - Solid Transom (Fanlight / Door Leaf)

DIMENSIONS	PLOT SIZE	SCALE	DATE	REV	DWG NO.
MM	A4	1:1	19.04.2012	A	3470

Please consider the environment before printing






Bereco

Creative Open In Flush Entrance Door Triple Glazed - Solid Mullion (Fixed Light / Fixed Light)



DIMENSIONS	PLOT SIZE	SCALE	DATE	REV	DWG. NO.
MM	A4	1:1	19.04.2012	A	3471

Please consider the environment before printing

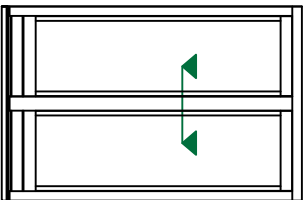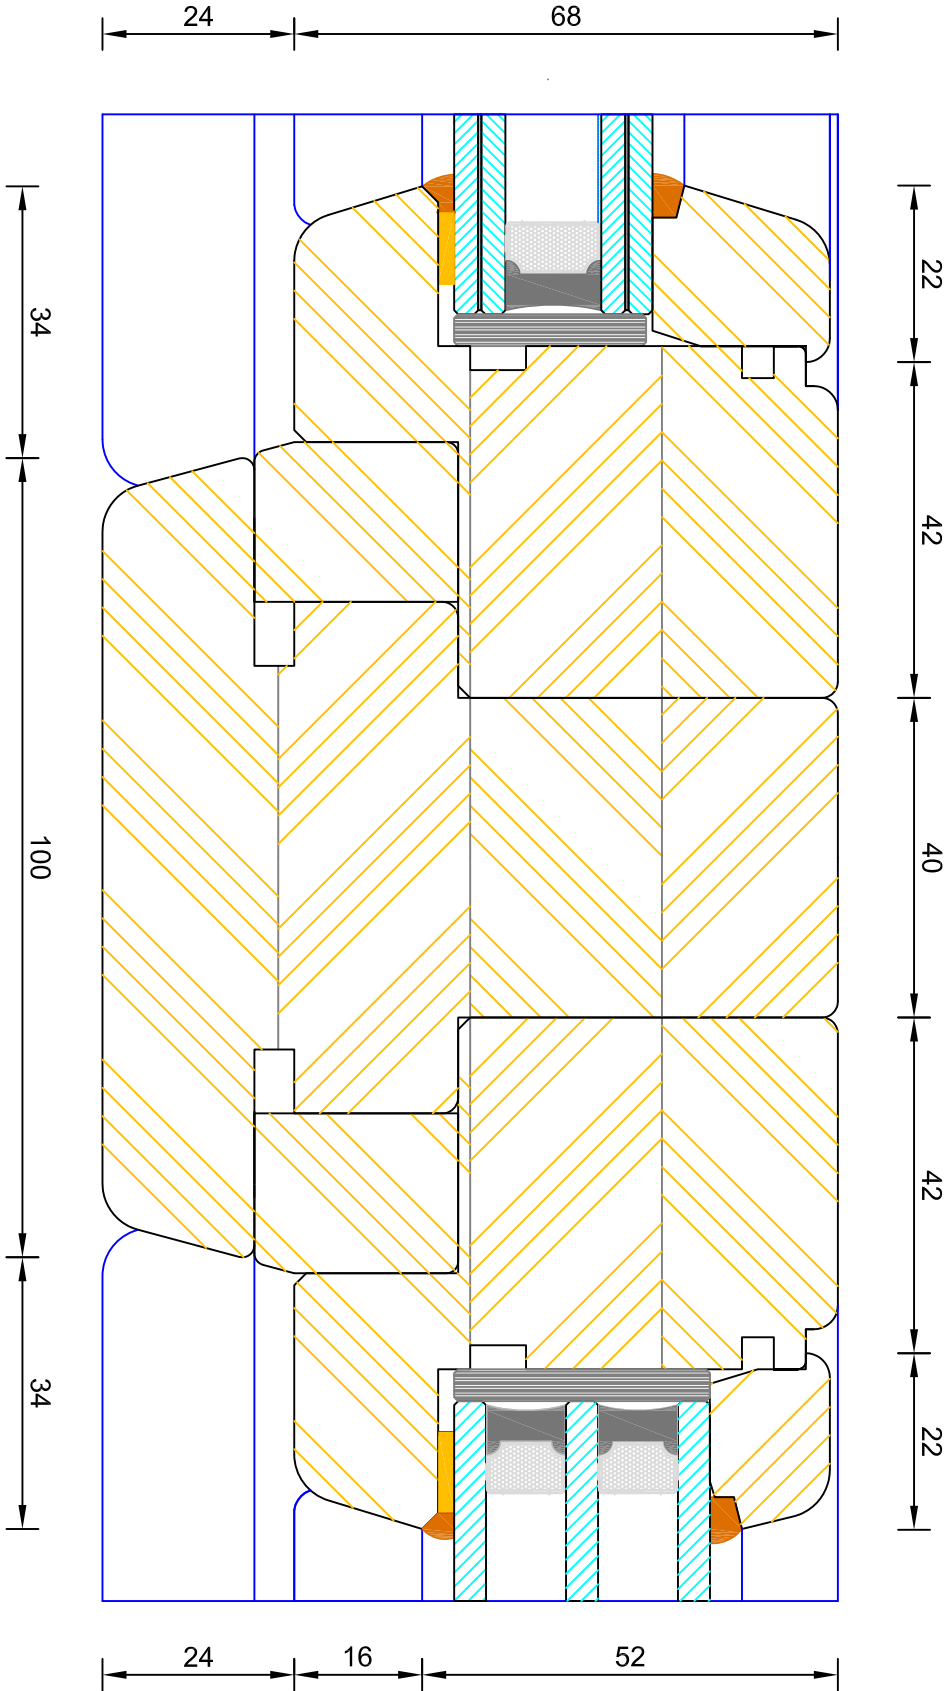

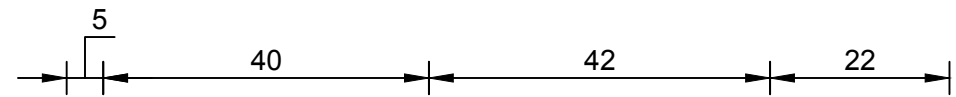

Note: Hinge colour available in Stainless Steel only.

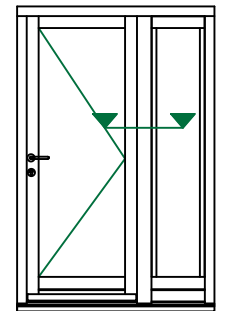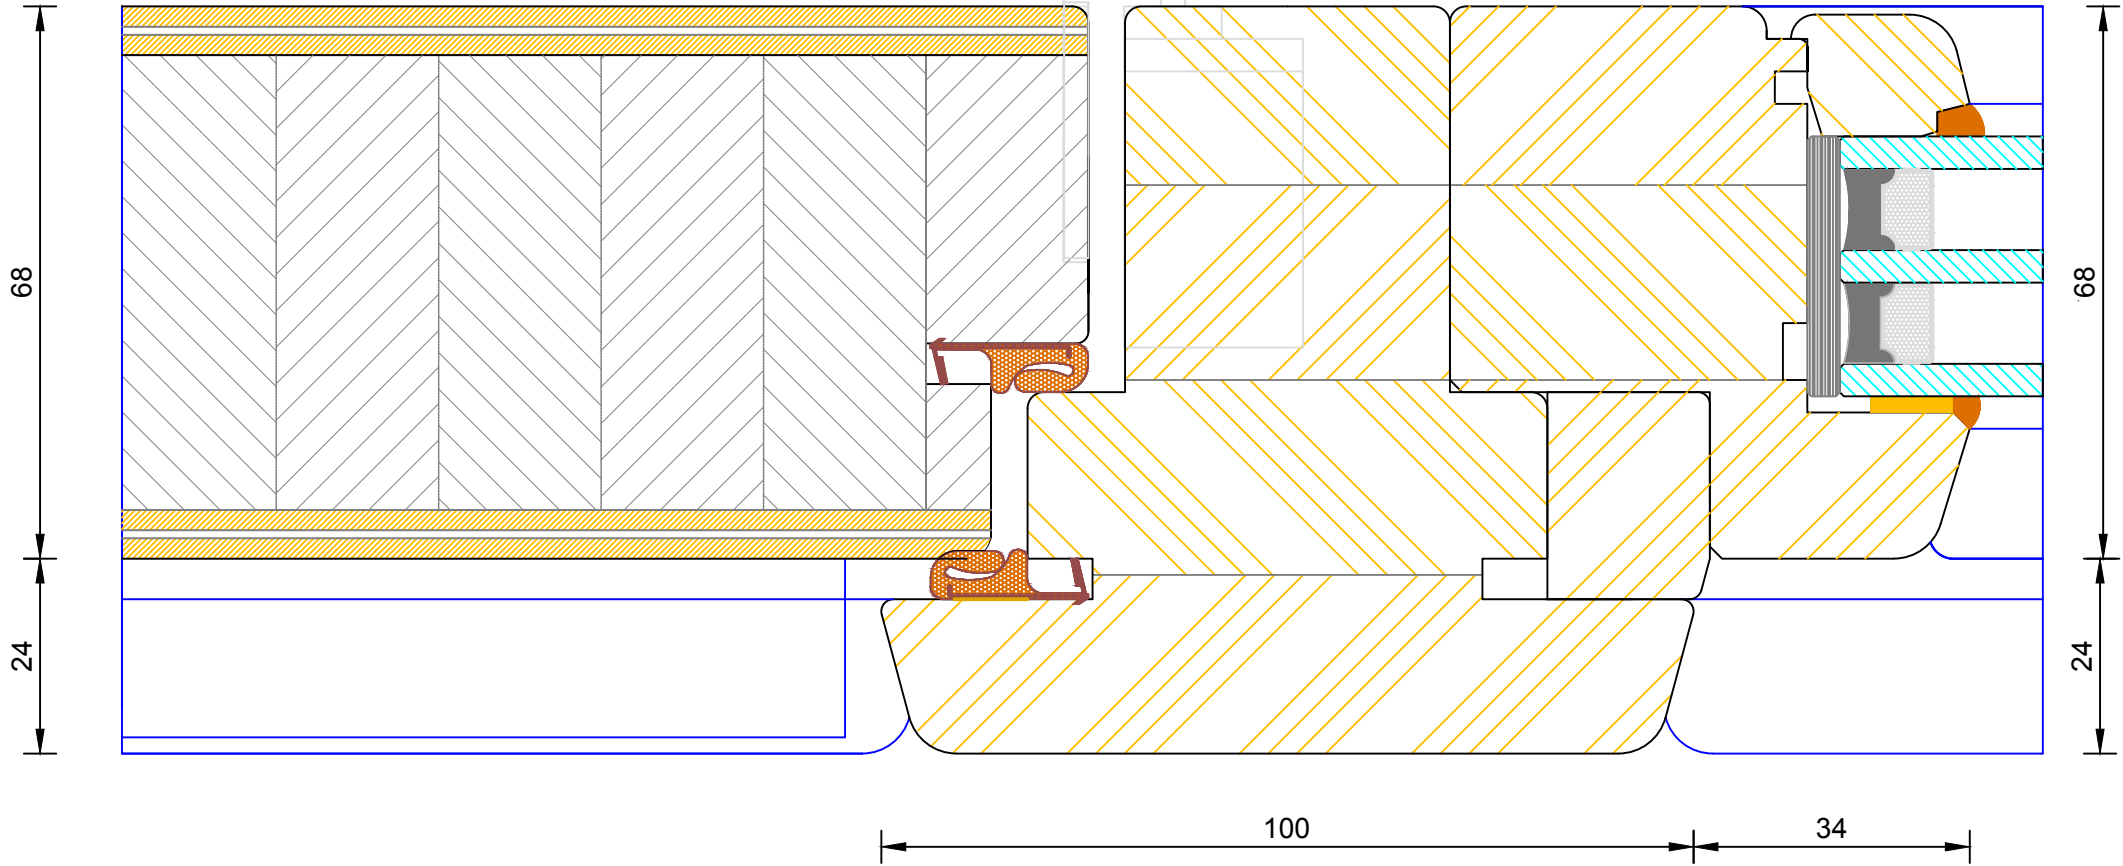

Creative Open In Flush Entrance Door
 Triple Glazed - Solid Mullion (Leaf / Side Light)

DIMENSIONS	PLOT SIZE	SCALE	DATE	REV	DWG NO.
MM	A4	1:1	19.04.2012	A	3472
Please consider the environment before printing					







Bereco

Creative Open In Flush Entrance Door Triple Glazed - Solid Mullion (Leaf / Side Light)

DIMENSIONS	PLOT SIZE	SCALE	DATE	REV	DWG. NO.
MM	A4	1:1	19.04.2012	A	3473



Please consider the environment before printing

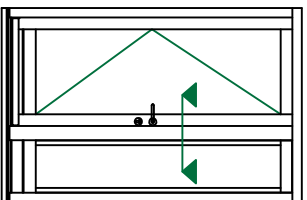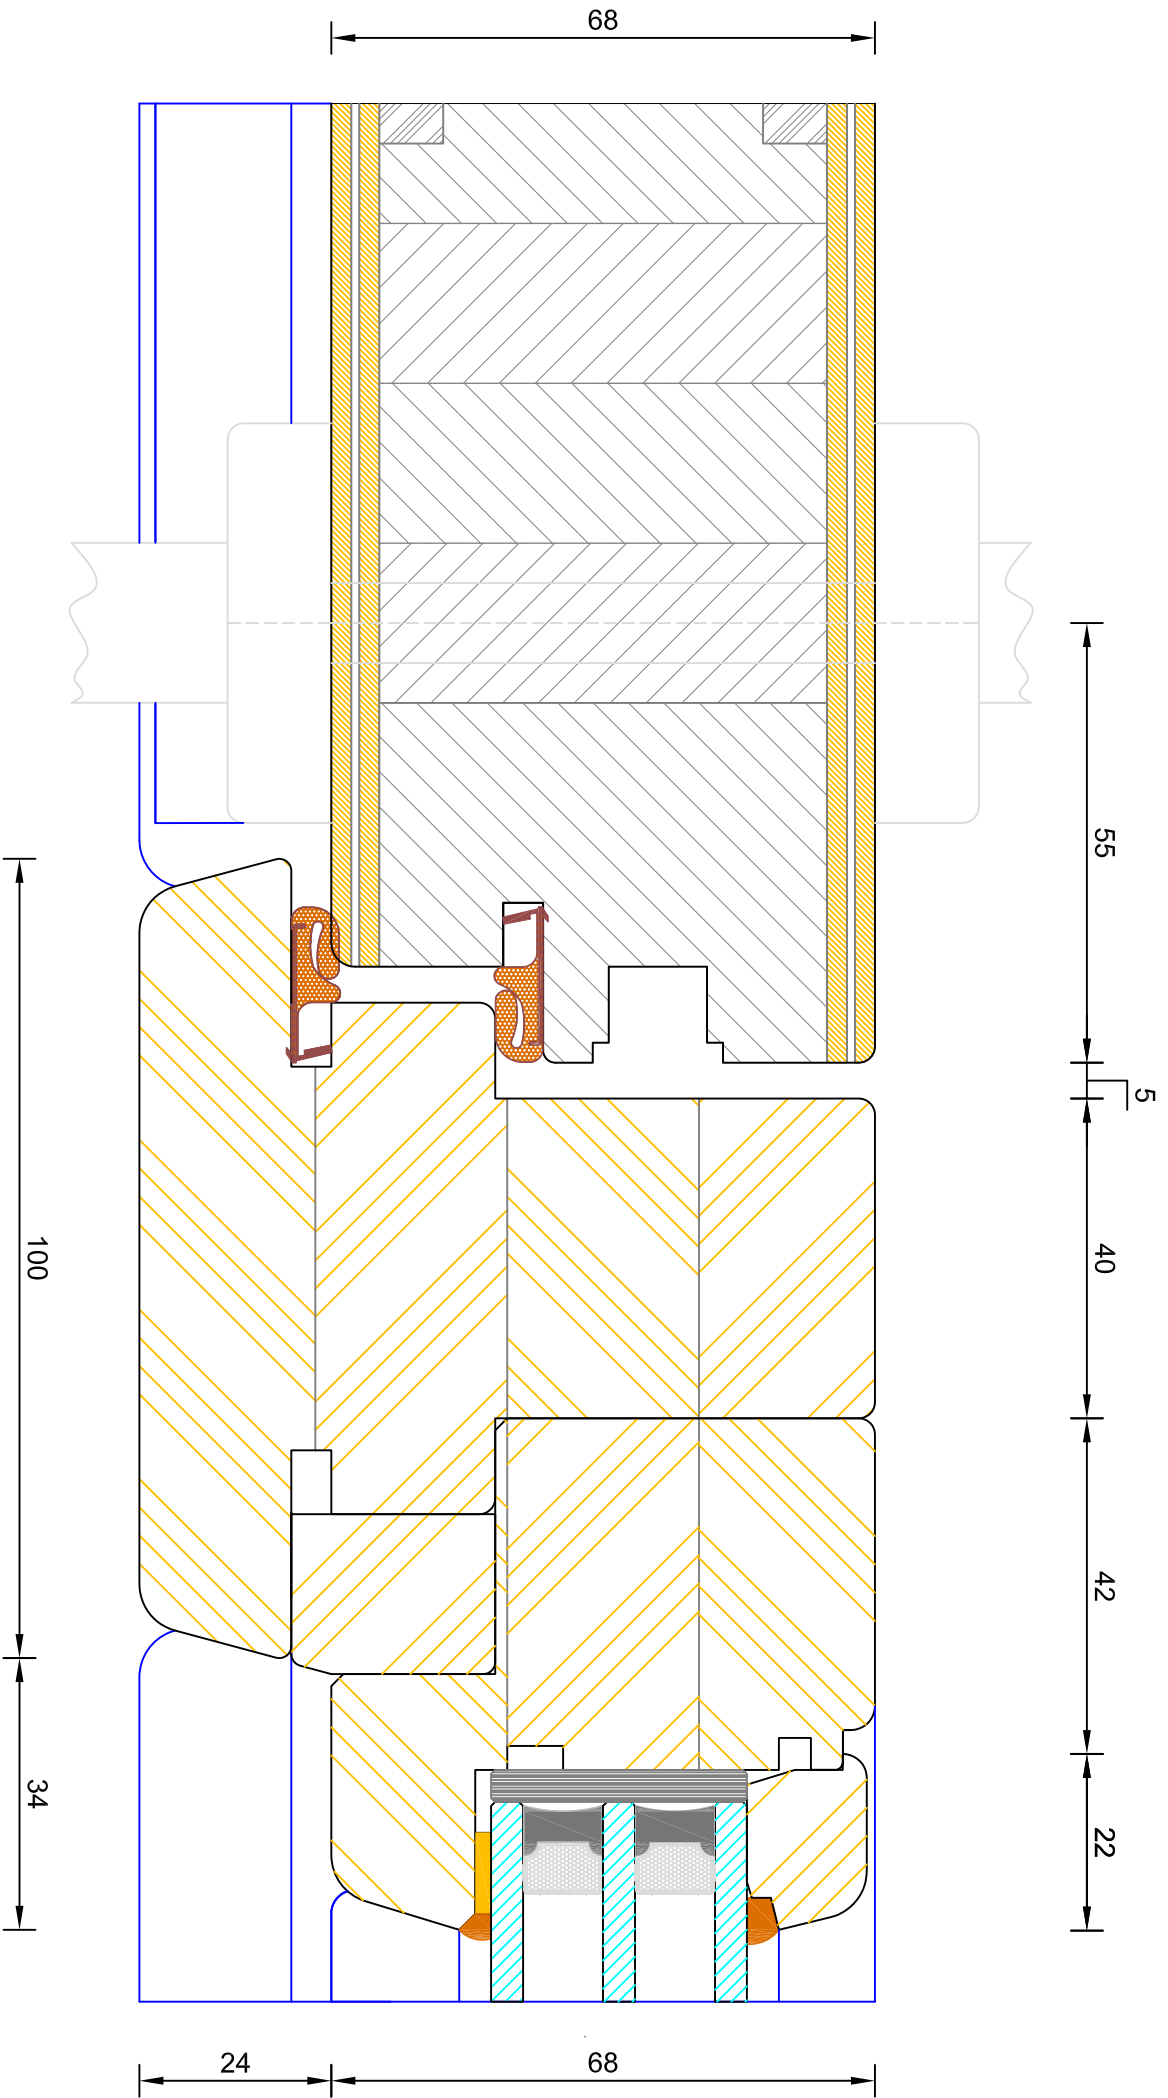

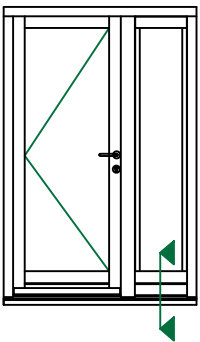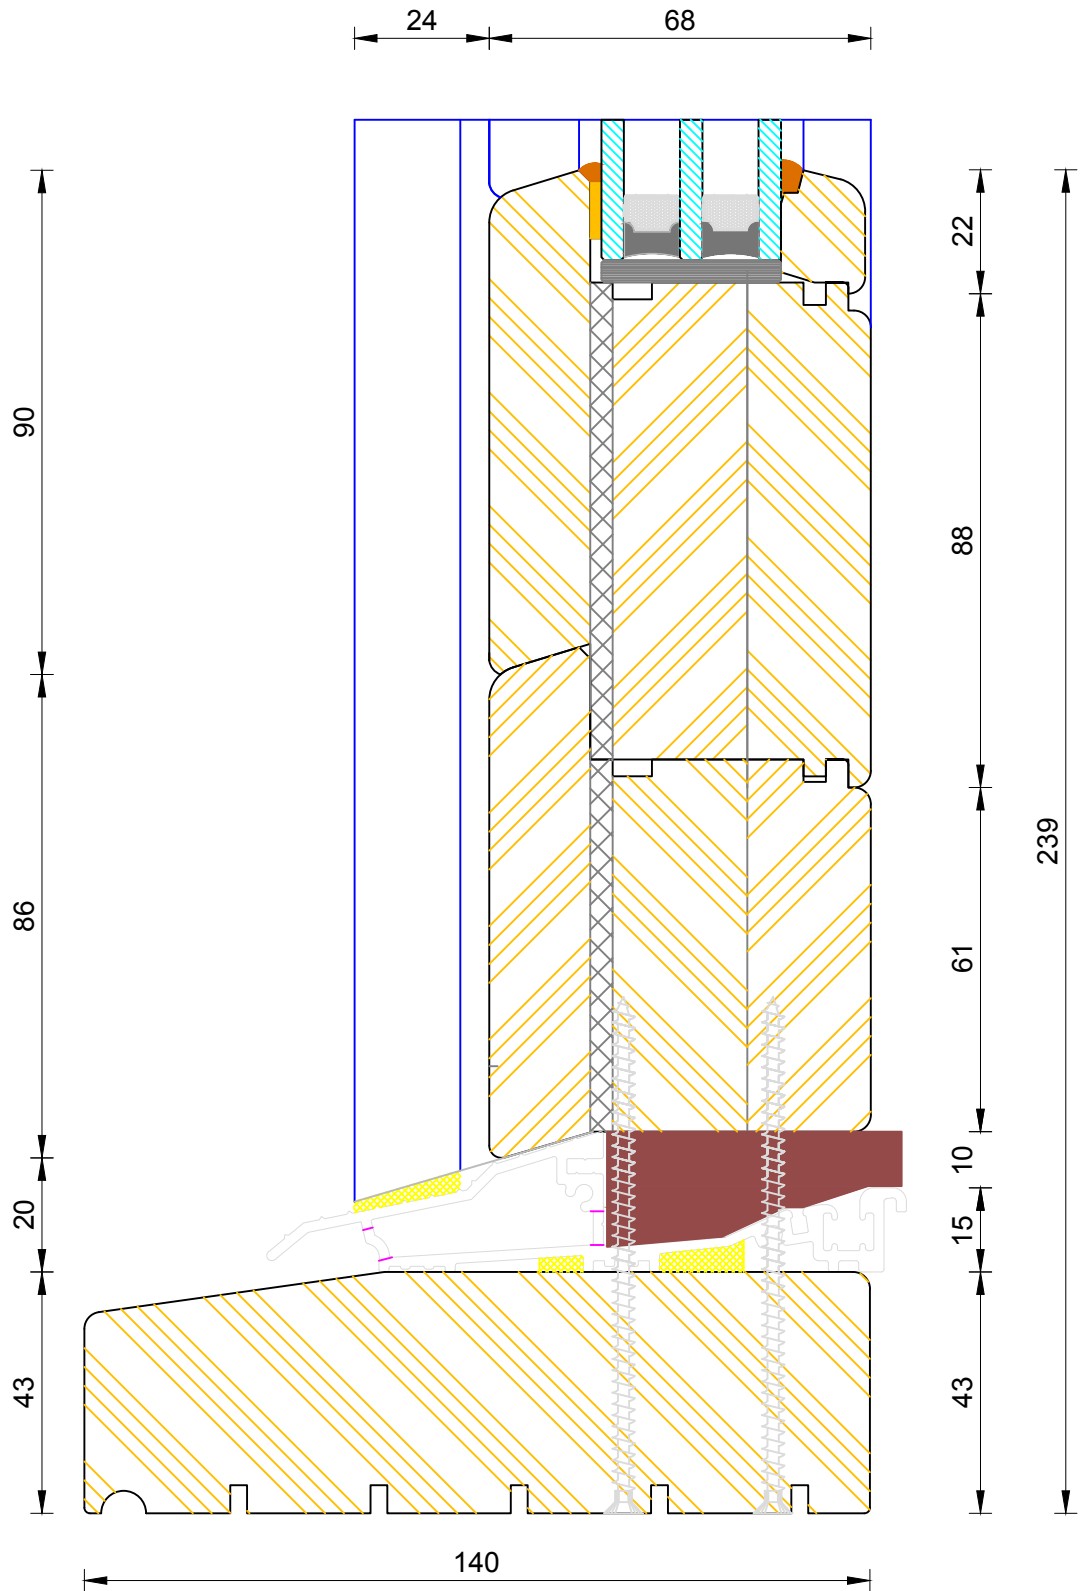

Creative Open In Flush Entrance Door
 Triple Glazed - Standard Thresh (Sidelight)



DIMENSIONS	PLOT SIZE	SCALE	DATE	REV	DWG NO.
MM	A3	1:1	19.04.2012	A	3457

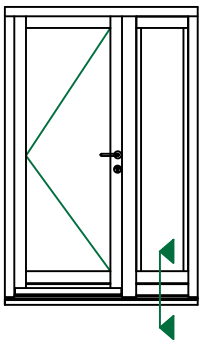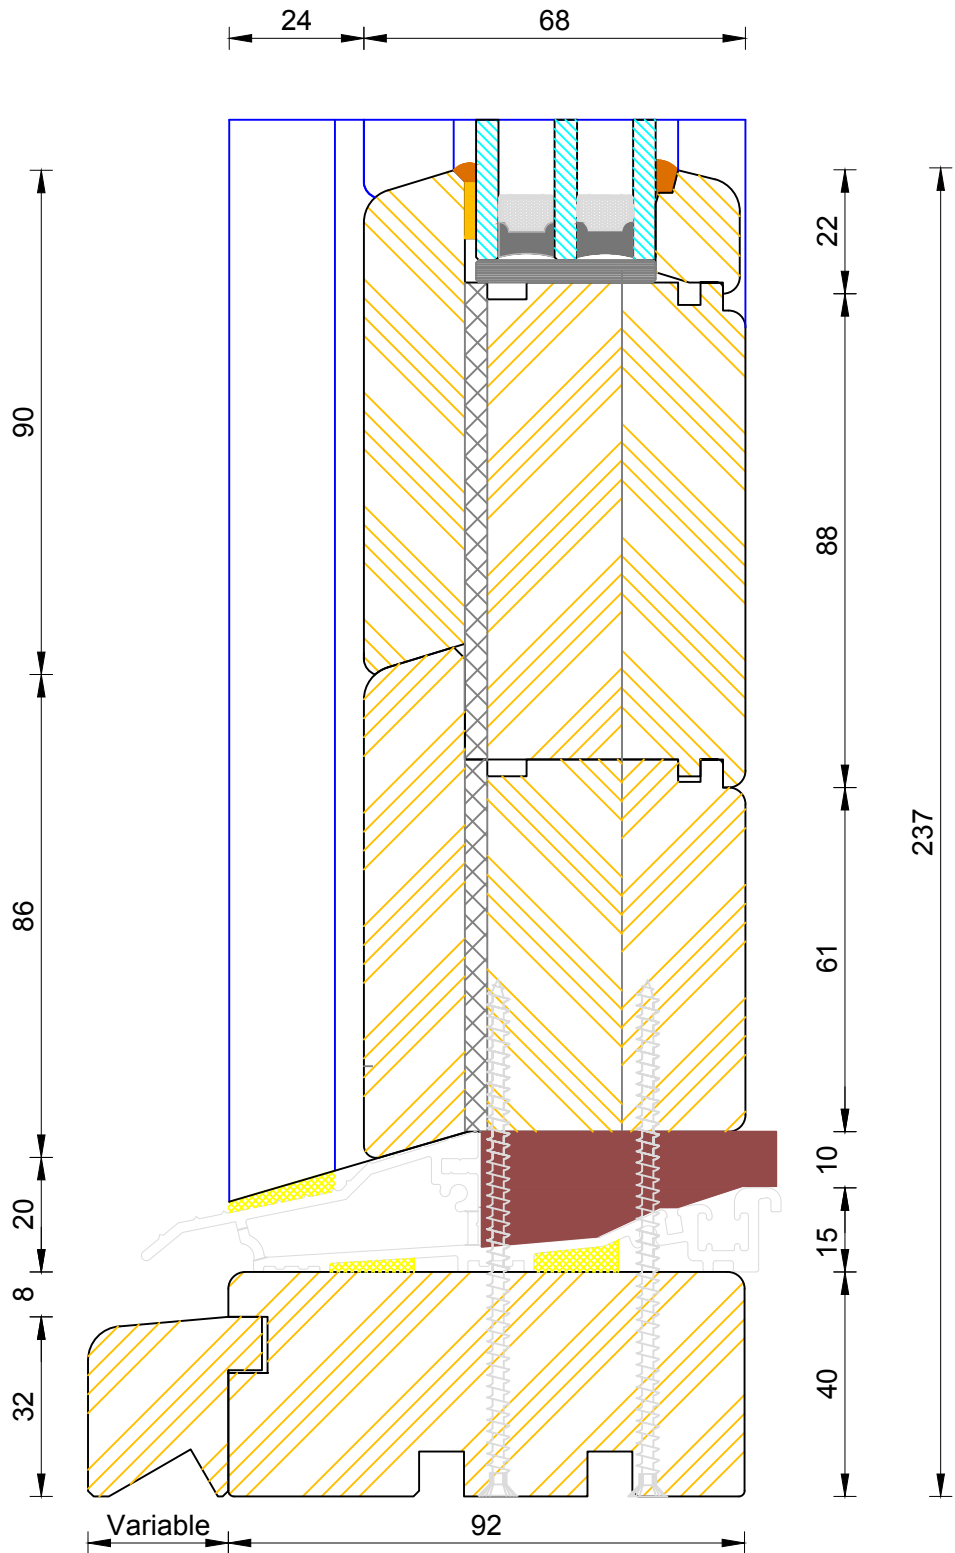

CILL EXTENSION - available options: 25mm (117mm o/a) / 47mm (139mm o/a) / 62mm (154mm o/a) / 87mm (179mm o/a) / 114mm (206mm o/a) / 125mm (217mm o/a) / 140mm (232mm o/a)



NOTE: Cill Extensions should be supported from underneath; the maximum overhang over Brick / Blockwork for cill extension should not exceed 25mm in order to avoid damage when stepped on. Warranties are invalidated when fitted with overhang in excess to that.

If not otherwise stated, Hardwood Threshold will be painted the same colour as Frame.

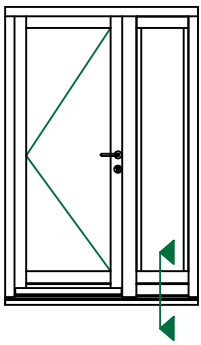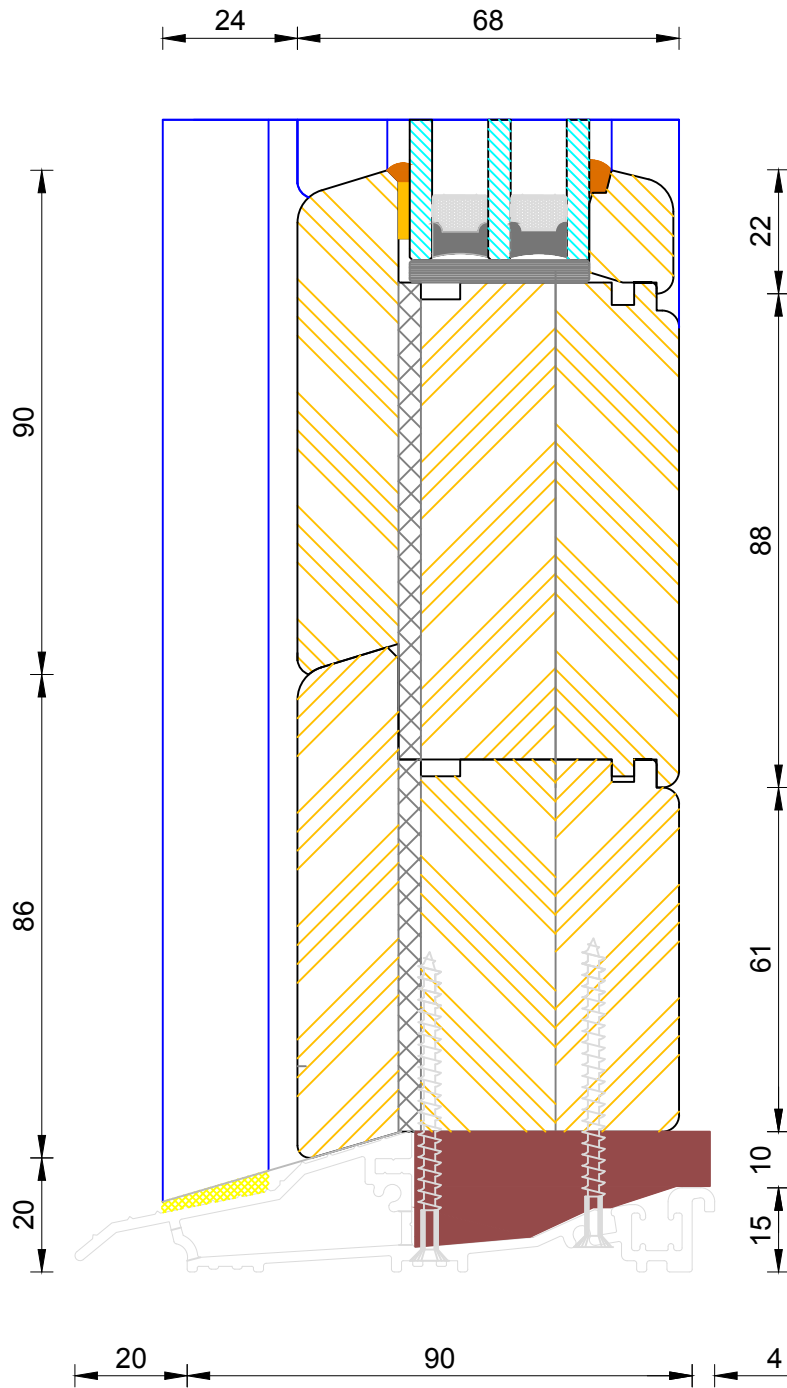



Creative Open In Flush Entrance Door
 Triple Glazed - Mobility Thresh (Sidelight)

DIMENSIONS	PLOT SIZE	SCALE	DATE	REV	DWG NO.
MM	A3	1:1	19.04.2012	A	3459

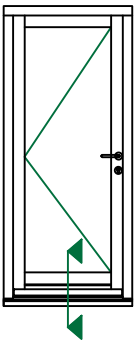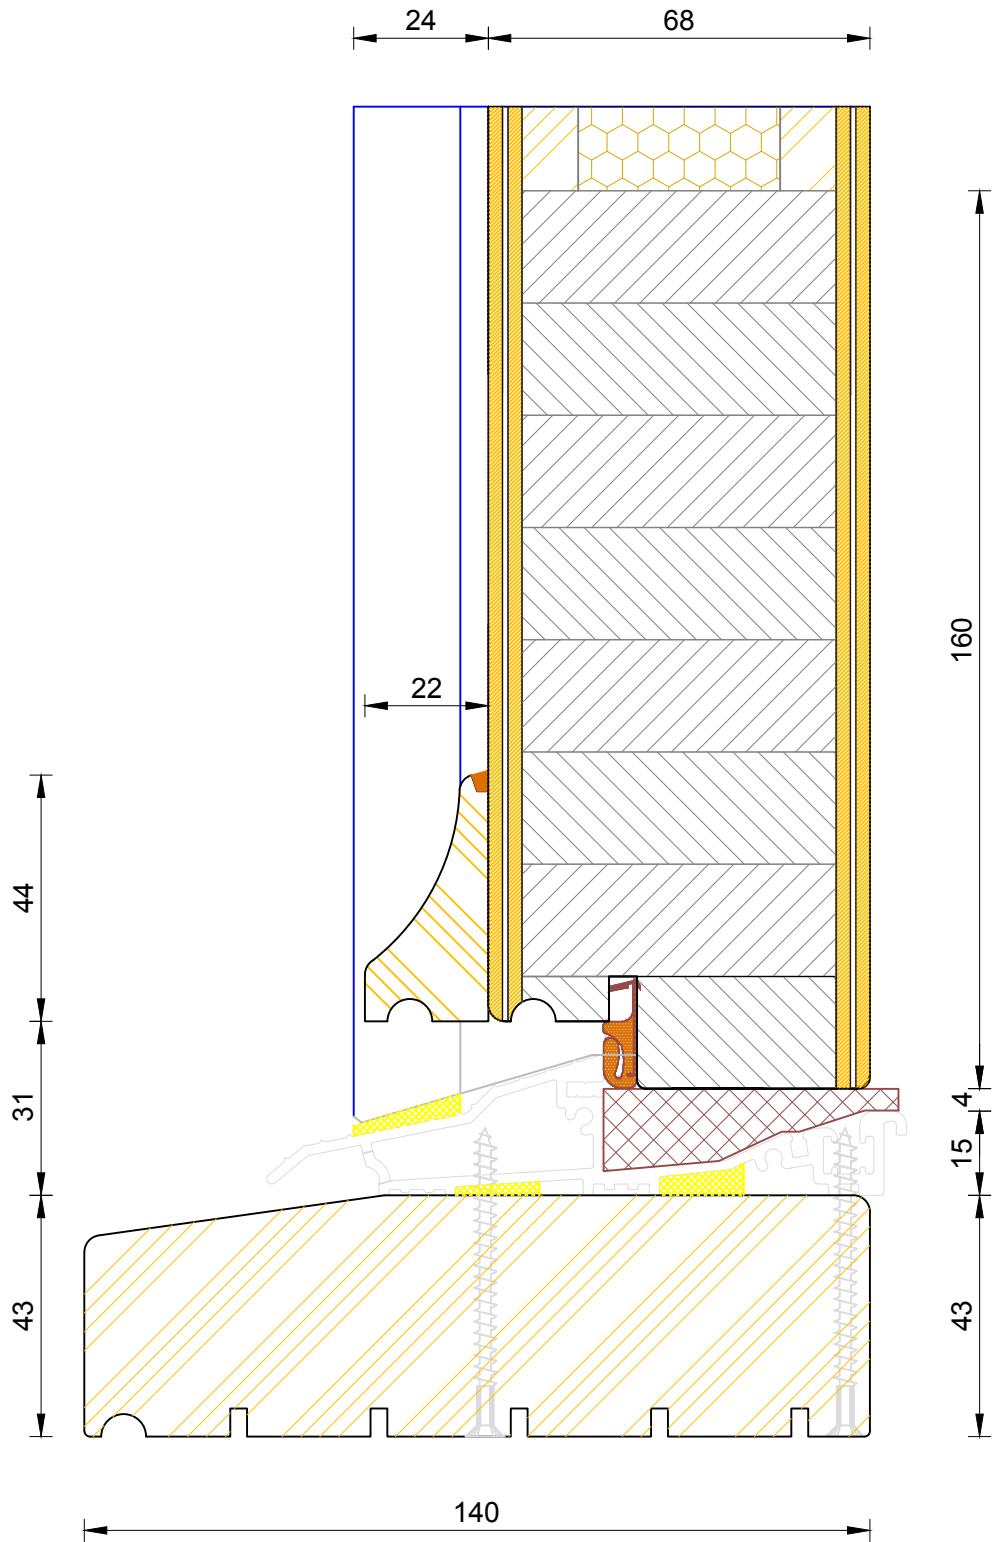

Creative Open In Flush Entrance Door
Triple Glazed - Standard Thresh (140x43mm)



DIMENSIONS	PLOT SIZE	SCALE	DATE	REV	DWG NO.
MM	A3	1:1	19.04.2012	A	3465
Please consider the environment before printing					

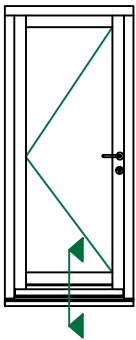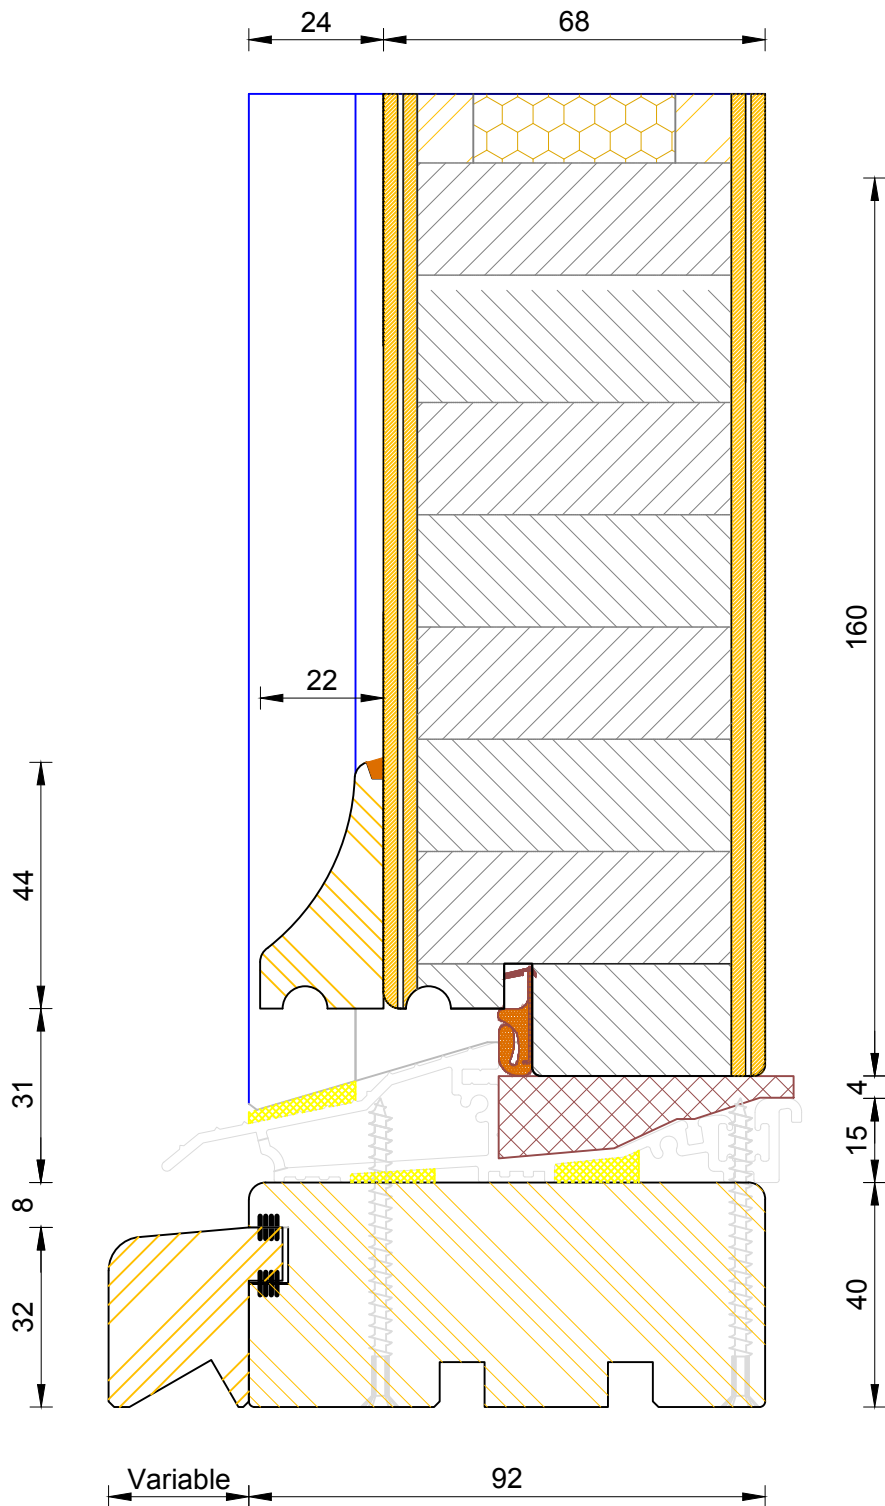

CILL EXTENSION - available options: 25mm (117mm o/a) / 47mm (139mm o/a) / 62mm (154mm o/a) / 87mm (179mm o/a) / 114mm (206mm o/a) / 125mm (217mm o/a) / 140mm (232mm o/a)

NOTE: Cill Extensions should be supported from underneath; the maximum overhang over Brick / Blockwork for cill extension should not exceed 25mm in order to avoid damage when stepped on. Warranties are invalidated when fitted with overhang in excess to that.

If not otherwise stated, Hardwood Threshold will be painted the same colour as Frame.

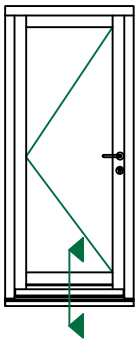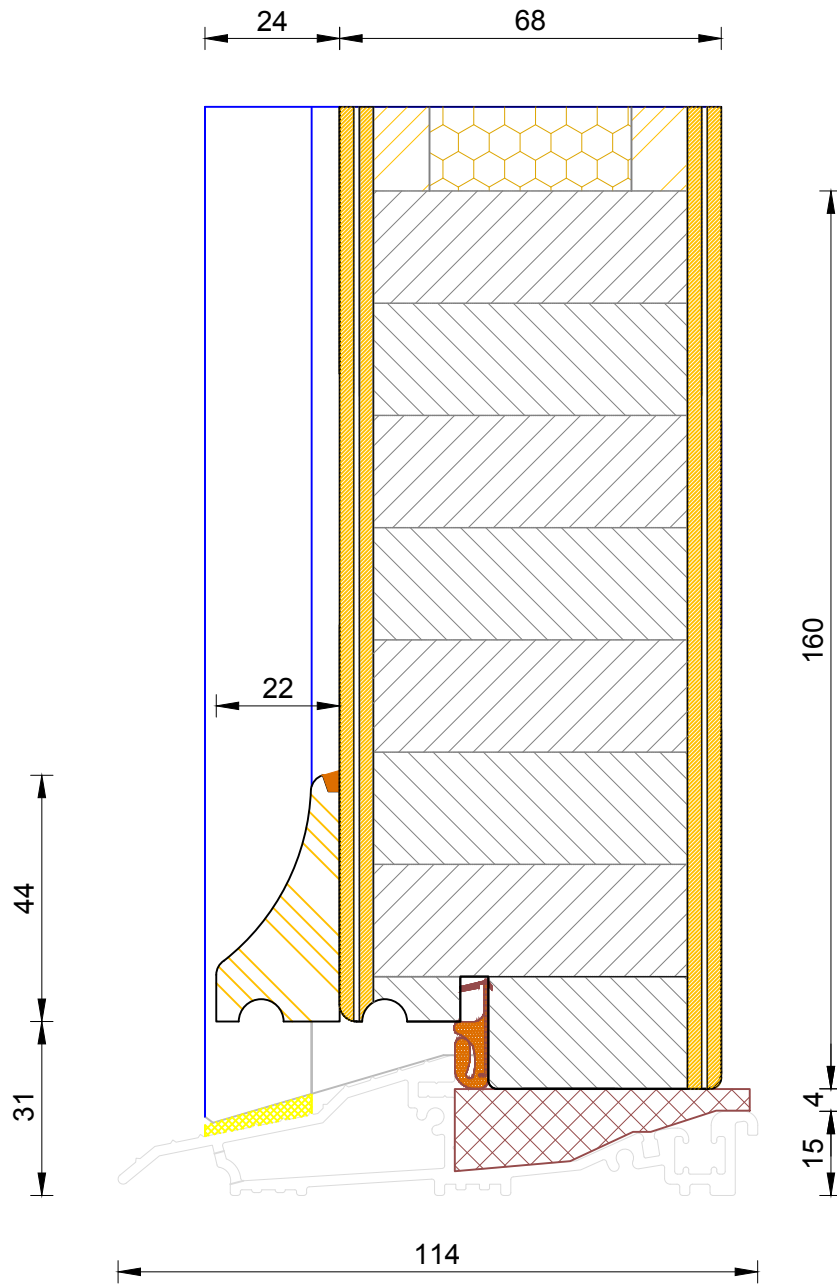

Creative Open In Flush Entrance Door
Triple Glazed - Mobility Thresh

DIMENSIONS	PLOT SIZE	SCALE	DATE	REV	DWG NO.
MM	A3	1:1	19.04.2012	A	3467
Please consider the environment before printing					