



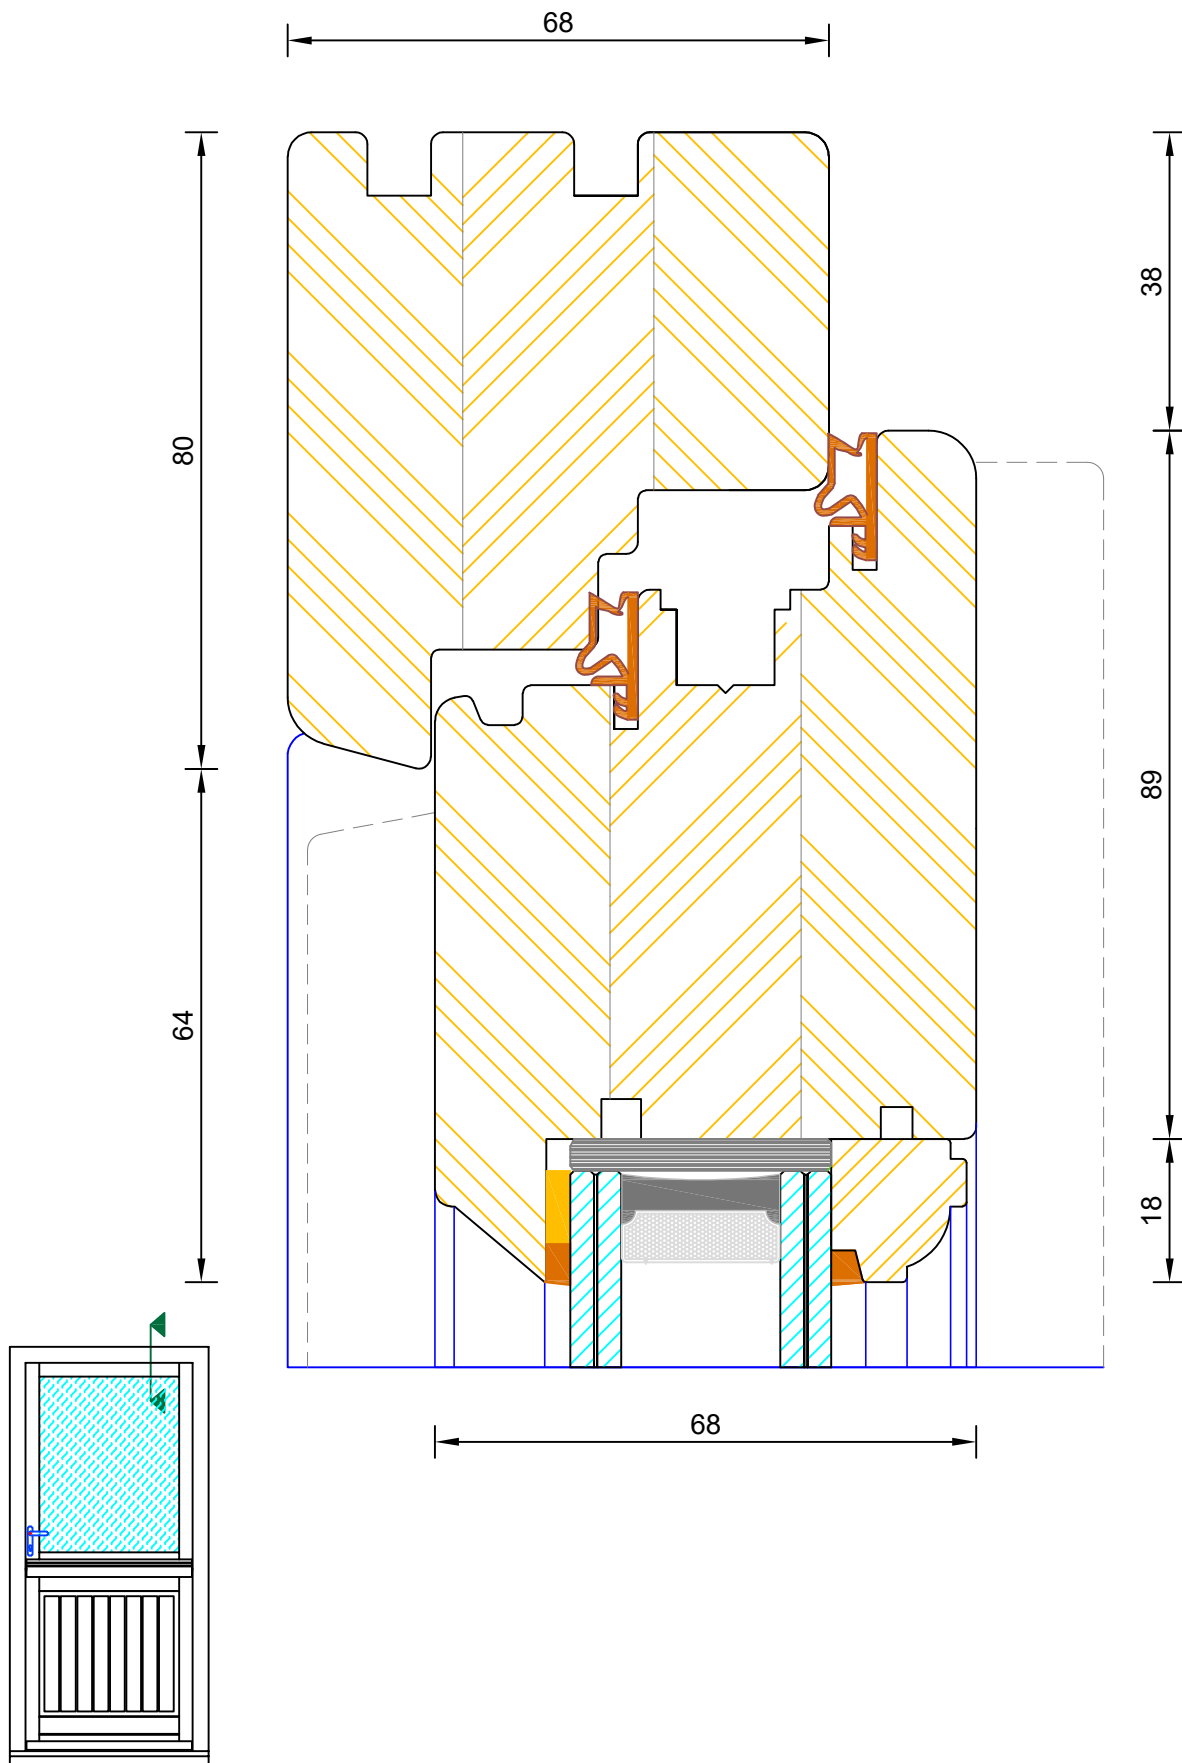
Traditional Open In Stable Door
Cill Extension Options

DIMENSIONS	PLOT SIZE	SCALE	DATE	REV	DWG NO.
MM	A4	1:1	25.09.2019	B	3701

Please consider the environment before printing


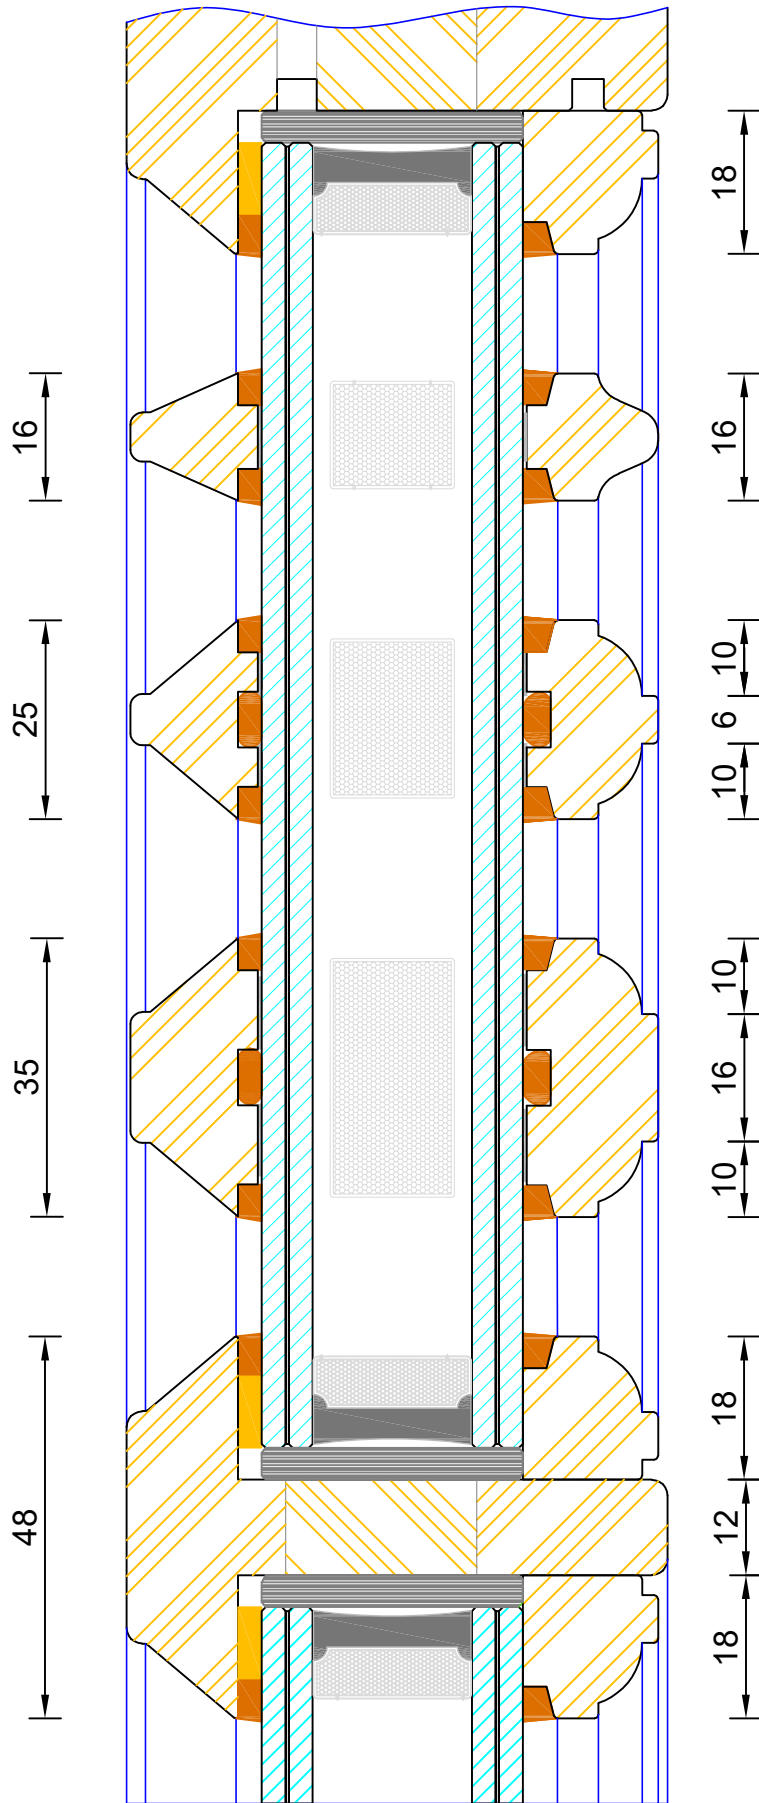


DIMENSIONS	PLOT SIZE	SCALE	DATE	REV	DWG NO.
MM	A4	1:1	01.01.2019	B	3713
					



**Traditional Open In Stable Door
Frame & Leaf Head**

DIMENSIONS	PLOT SIZE	SCALE	DATE	REV	DWG NO.
MM	A4	1:1	09.08.2022	B	3705
Please consider the environment before printing					

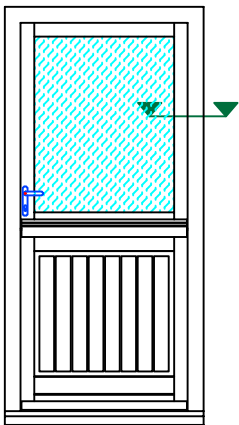
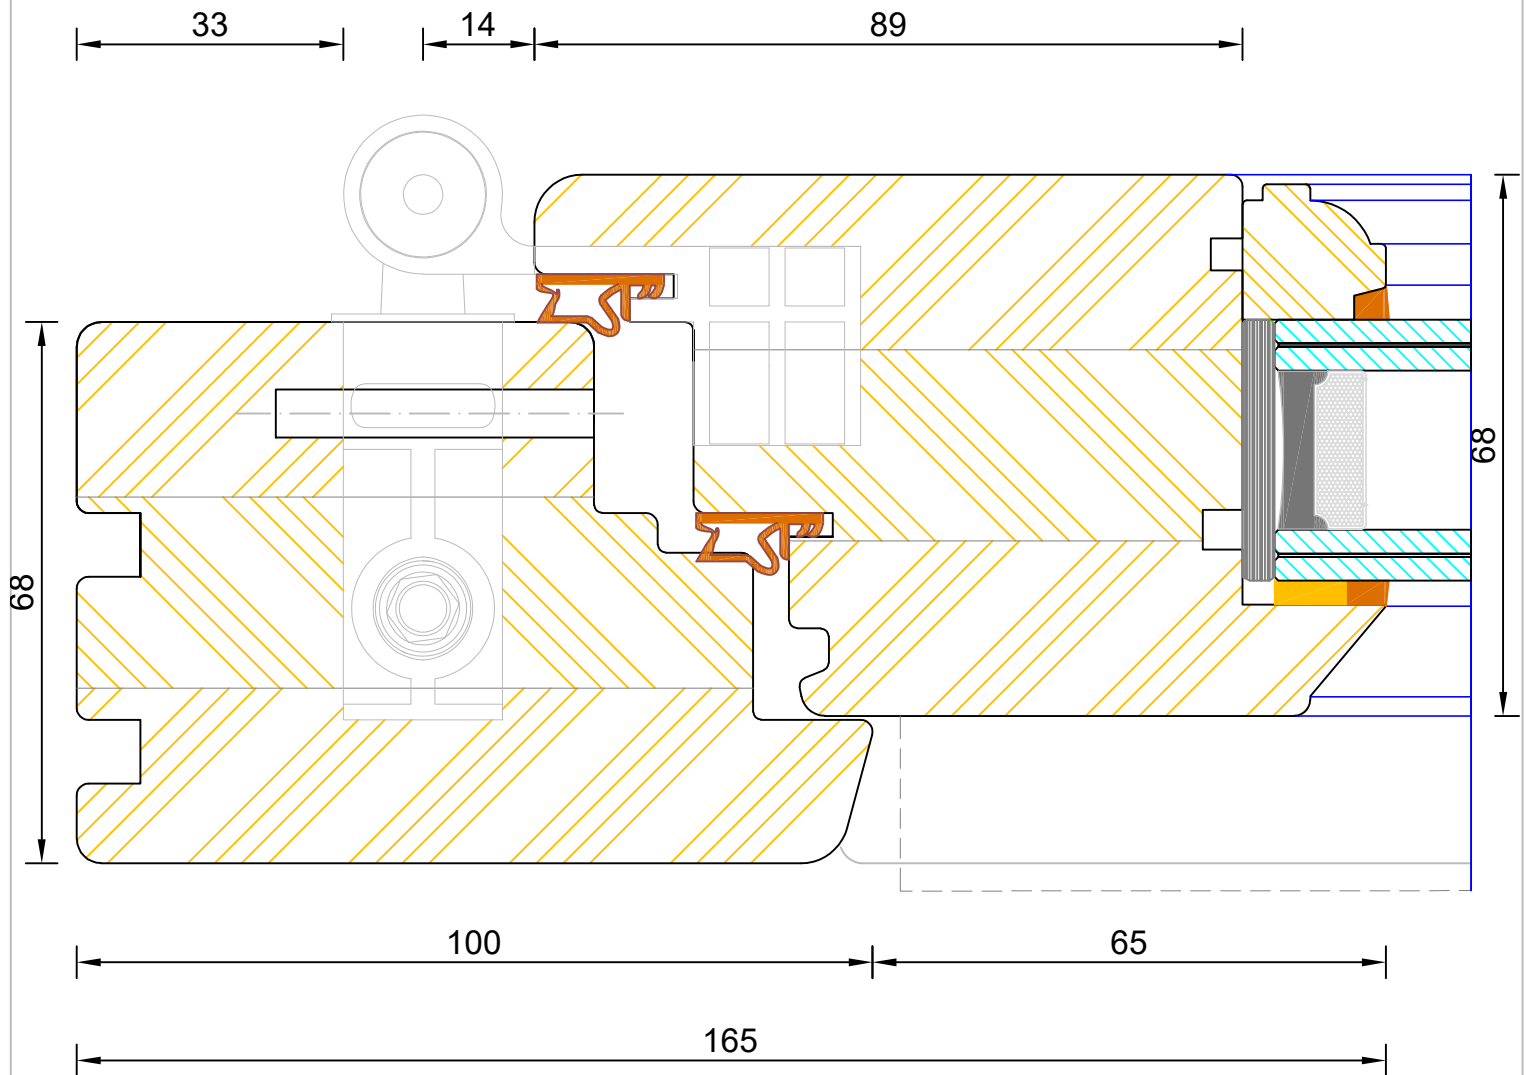


Note: Hinge cover colours available in white, brown and silver



Traditional Open In Stable Door Frame & Leaf Jamb (Hinge Side)



DIMENSIONS	PLOT SIZE	SCALE	DATE	REV	DWG NO.
MM	A4	1:1	09.08.2022	B	3707
Please consider the environment before printing					

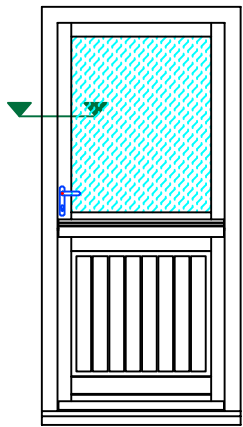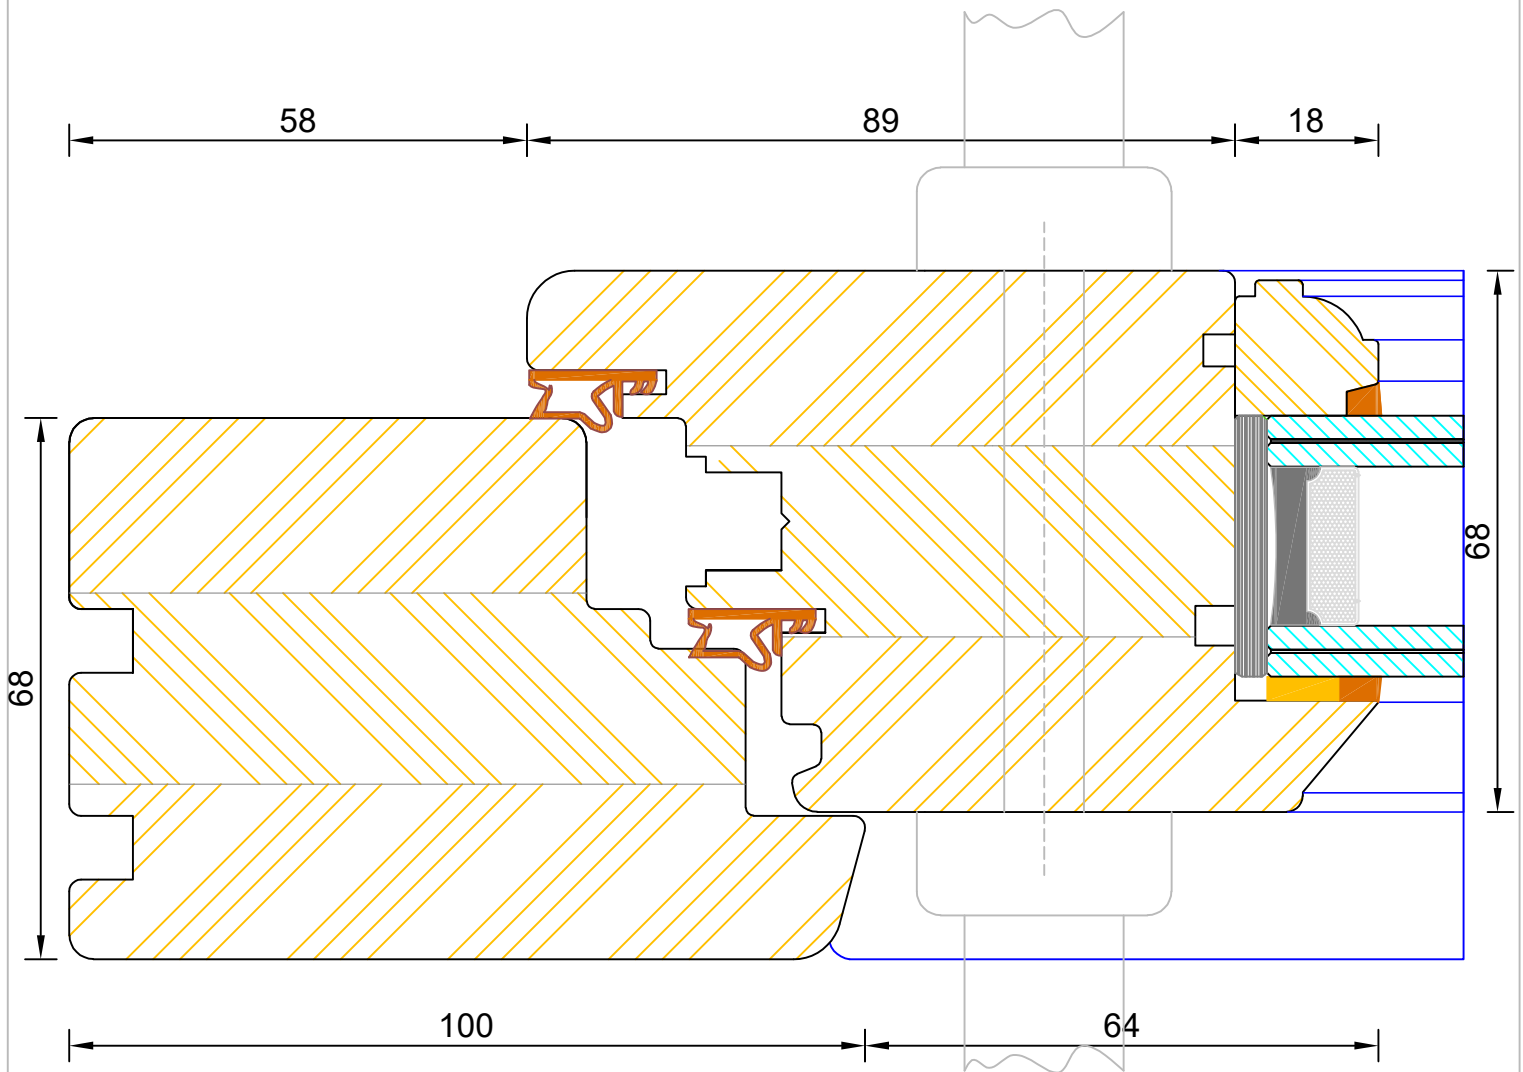

**Traditional Open In Stable Door
Frame & Leaf Jamb (Handle Side)**

DIMENSIONS	PLOT SIZE	SCALE	DATE	REV	DWG NO.
MM	A4	1:1	09.08.2022	B	3708



Please consider the environment before printing

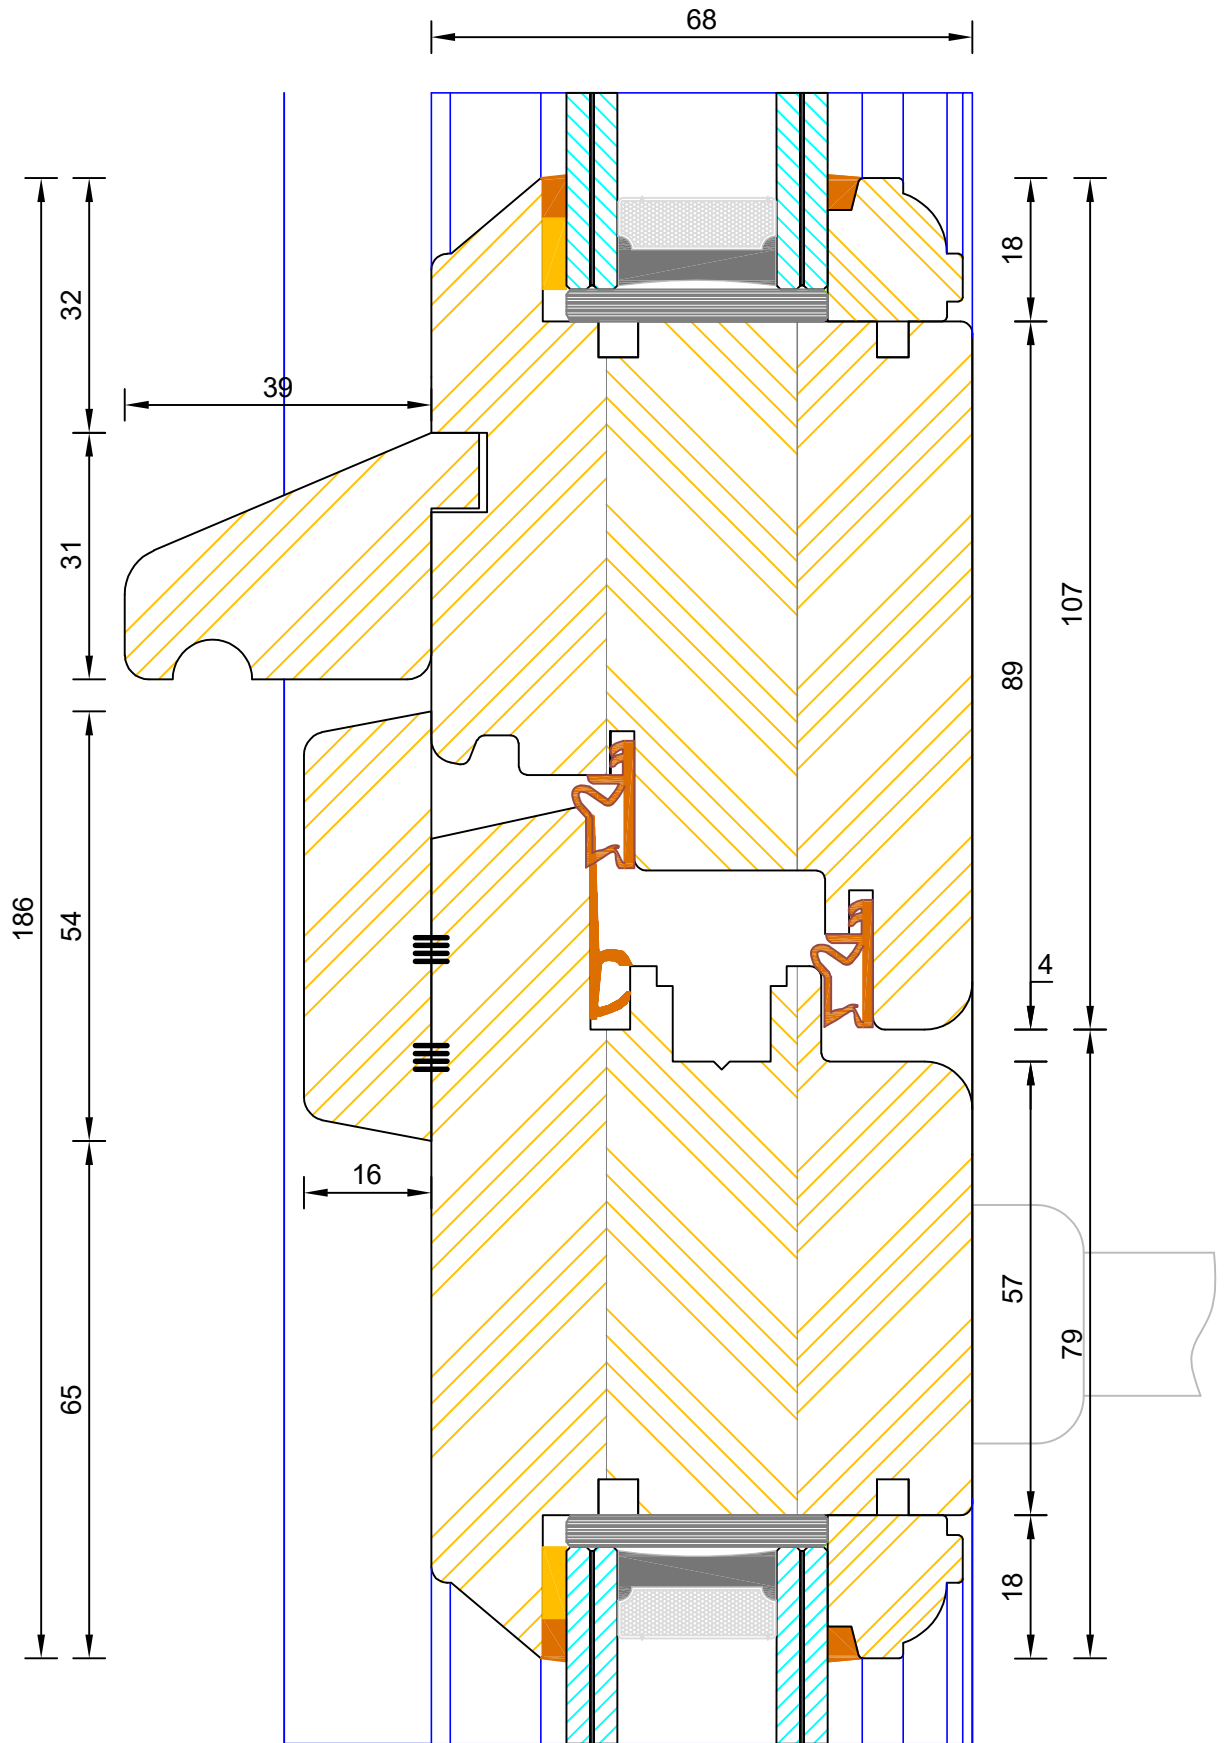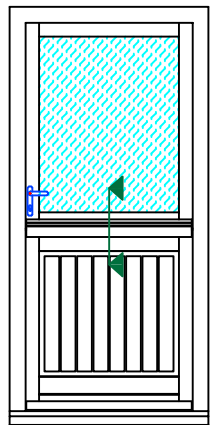

**Traditional Open In Stable Door
Mid Rail**

DIMENSIONS	PLOT SIZE	SCALE	DATE	REV	DWG NO.
MM	A4	1:1	09.08.2022	B	3709

Please consider the environment before printing

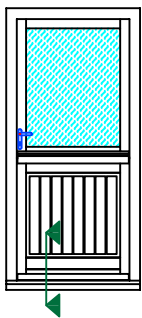
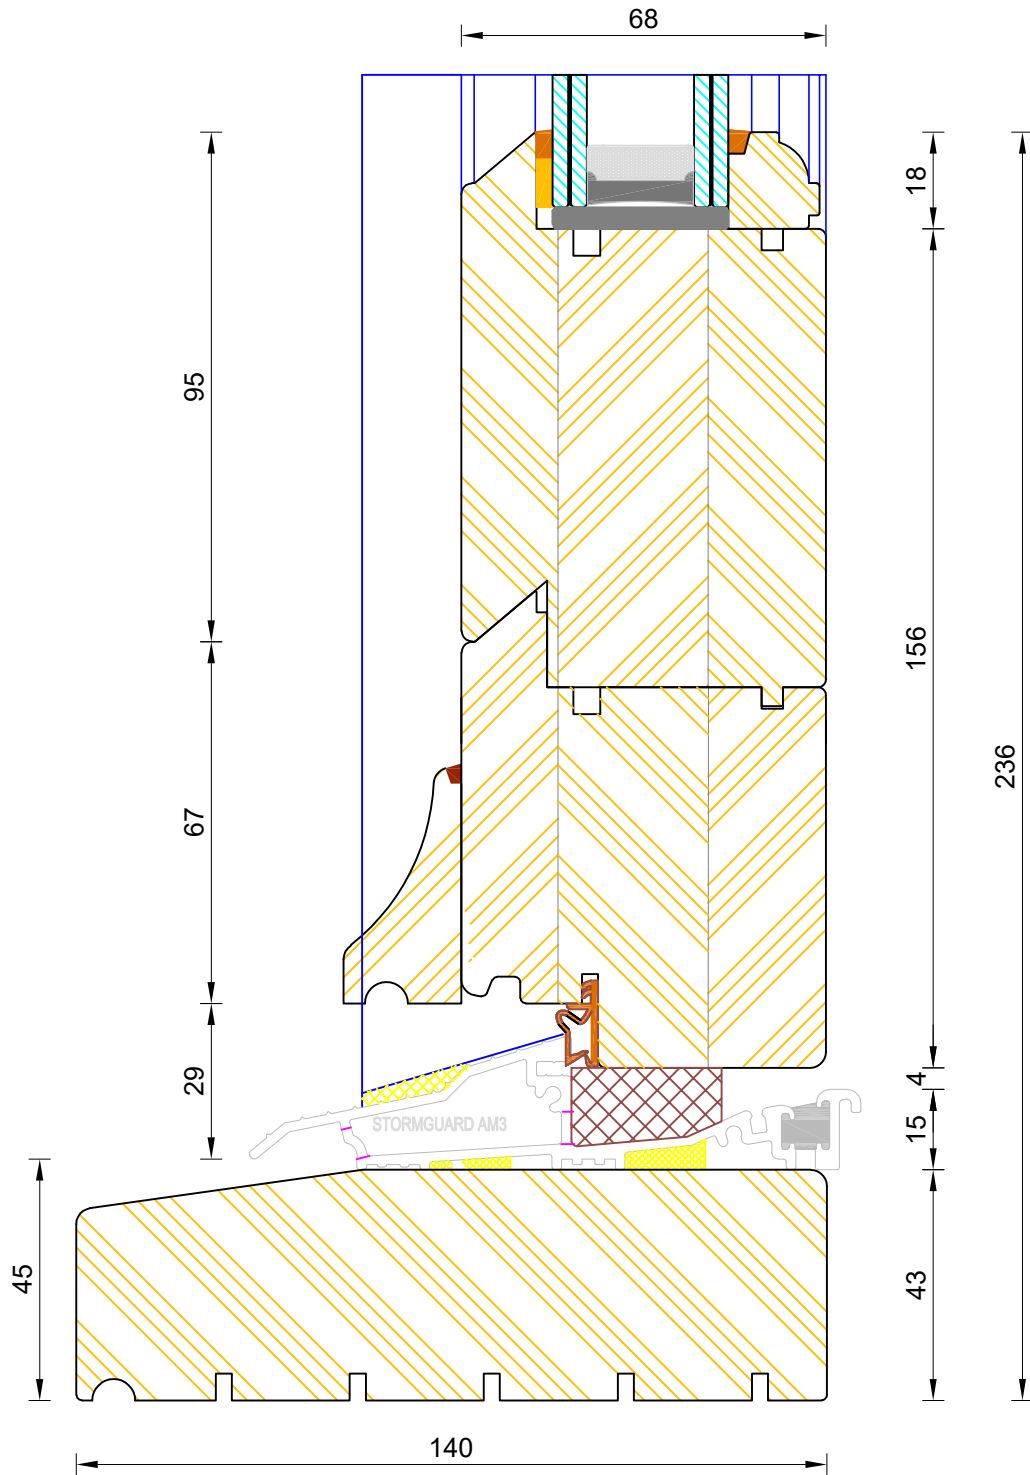


If not otherwise stated, Hardwood Threshold will be stained 5064 walnut.



**Traditional Open In Stable Door
Standard Thresh (140x43mm)**

DIMENSIONS	PLOT SIZE	SCALE	DATE	REV	DWG NO.
MM	A3	1:1	09.08.2022	B	3702
Please consider the environment before printing					

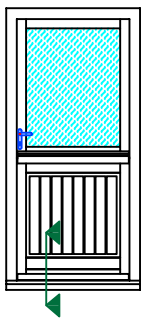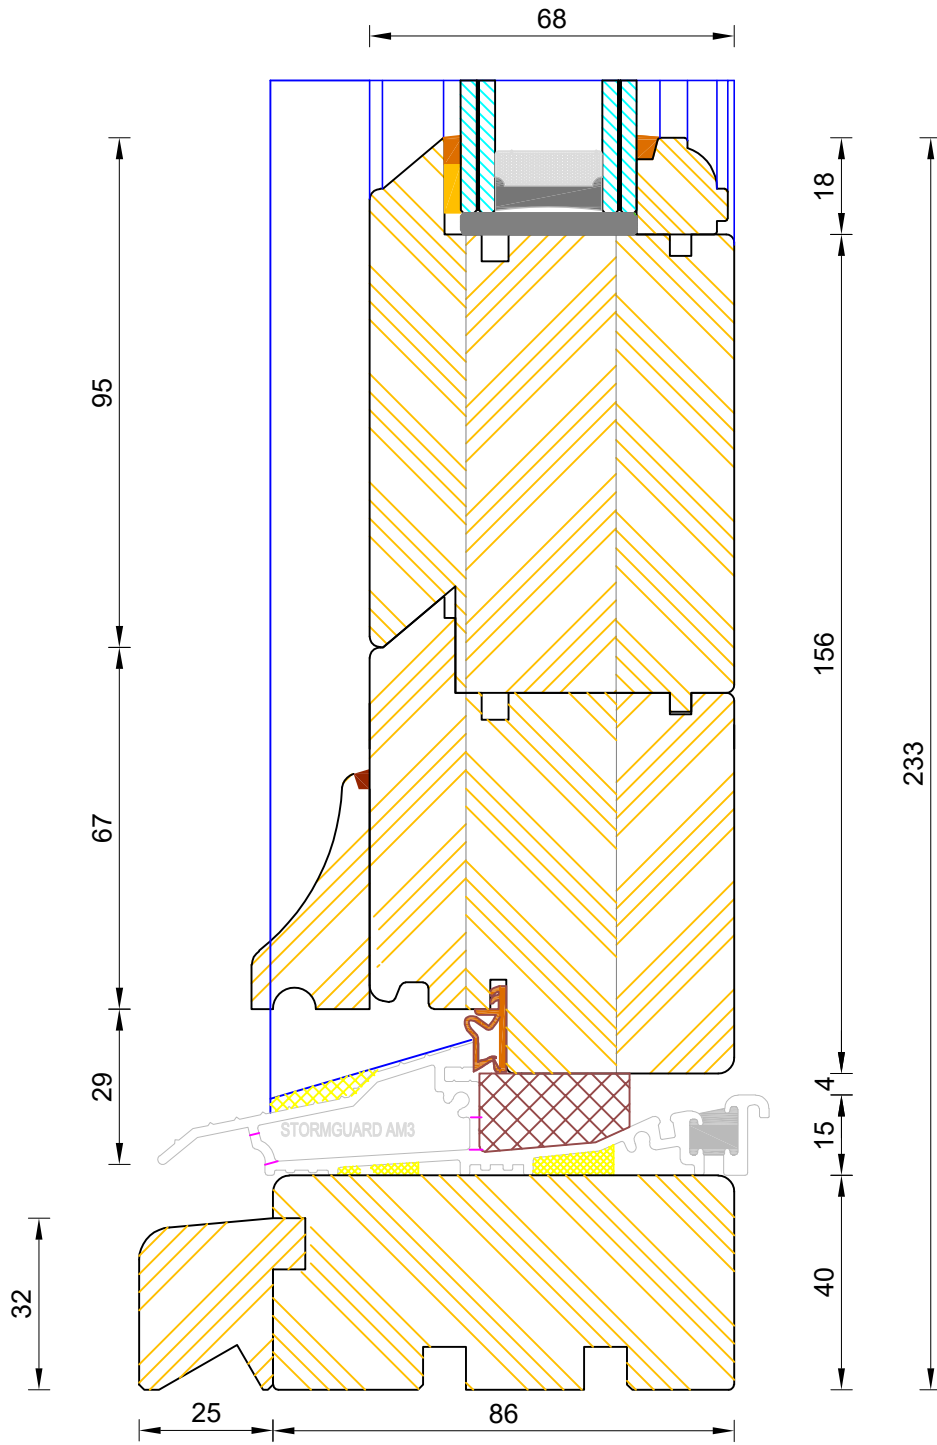

CILL EXTENSION - available options: 25mm (111mm o/a) / 47mm (213mm o/a) / 62mm (148mm o/a) / 87mm (173mm o/a) / 114mm (200mm o/a) / 125mm (211mm o/a) / 140mm (223mm o/a)

NOTE: Cill Extensions should be supported from underneath; the maximum overhang over Brick / Blockwork for cill extension should not exceed 25mm in order to avoid damage when stepped on. Warranties are invalidated when fitted with overhang in excess to that.



If not otherwise stated, Hardwood Threshold will be stained 5064 walnut.



Traditional Open In Stable Door Coupling Thresh

DIMENSIONS	PLOT SIZE	SCALE	DATE	REV	DWG NO.
MM	A3	1:1	09.08.2022	B	3703

Please consider the environment before printing

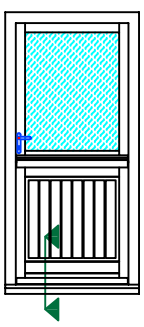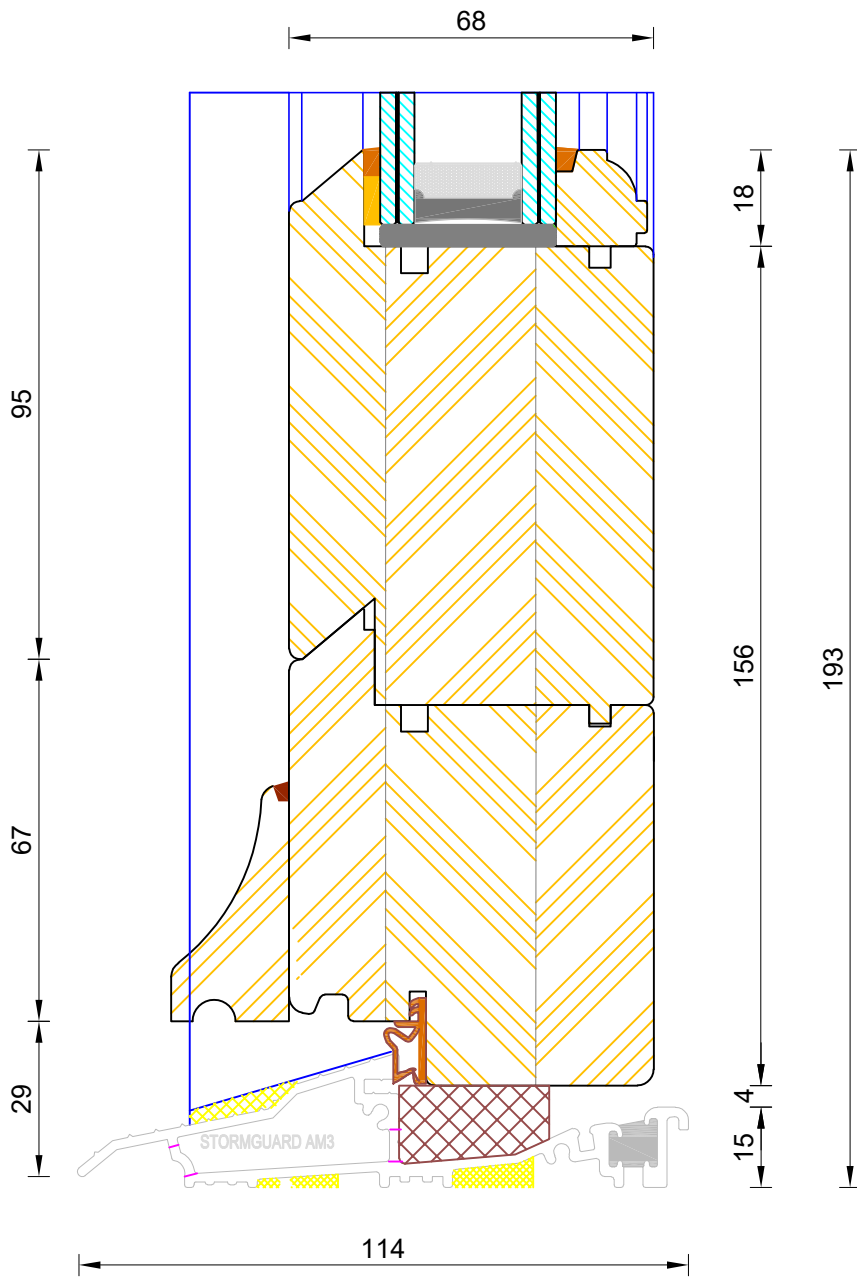

**Traditional Open In Stable Door
Mobility Thresh**

DIMENSIONS	PLOT SIZE	SCALE	DATE	REV	DWG NO.
MM	A3	1:1	09.08.2022	B	3704
Please consider the environment before printing					