


Traditional Open In Stable Door
Triple Glazed - Cill Extension Options



| DIMENSIONS | PLOT SIZE | SCALE | DATE | REV | DWG NO. |
|------------|-----------|-------|------------|-----|-------------|
| MM | A4 | 1:1 | 25.09.2019 | B | 3720 |

Please consider the environment before printing

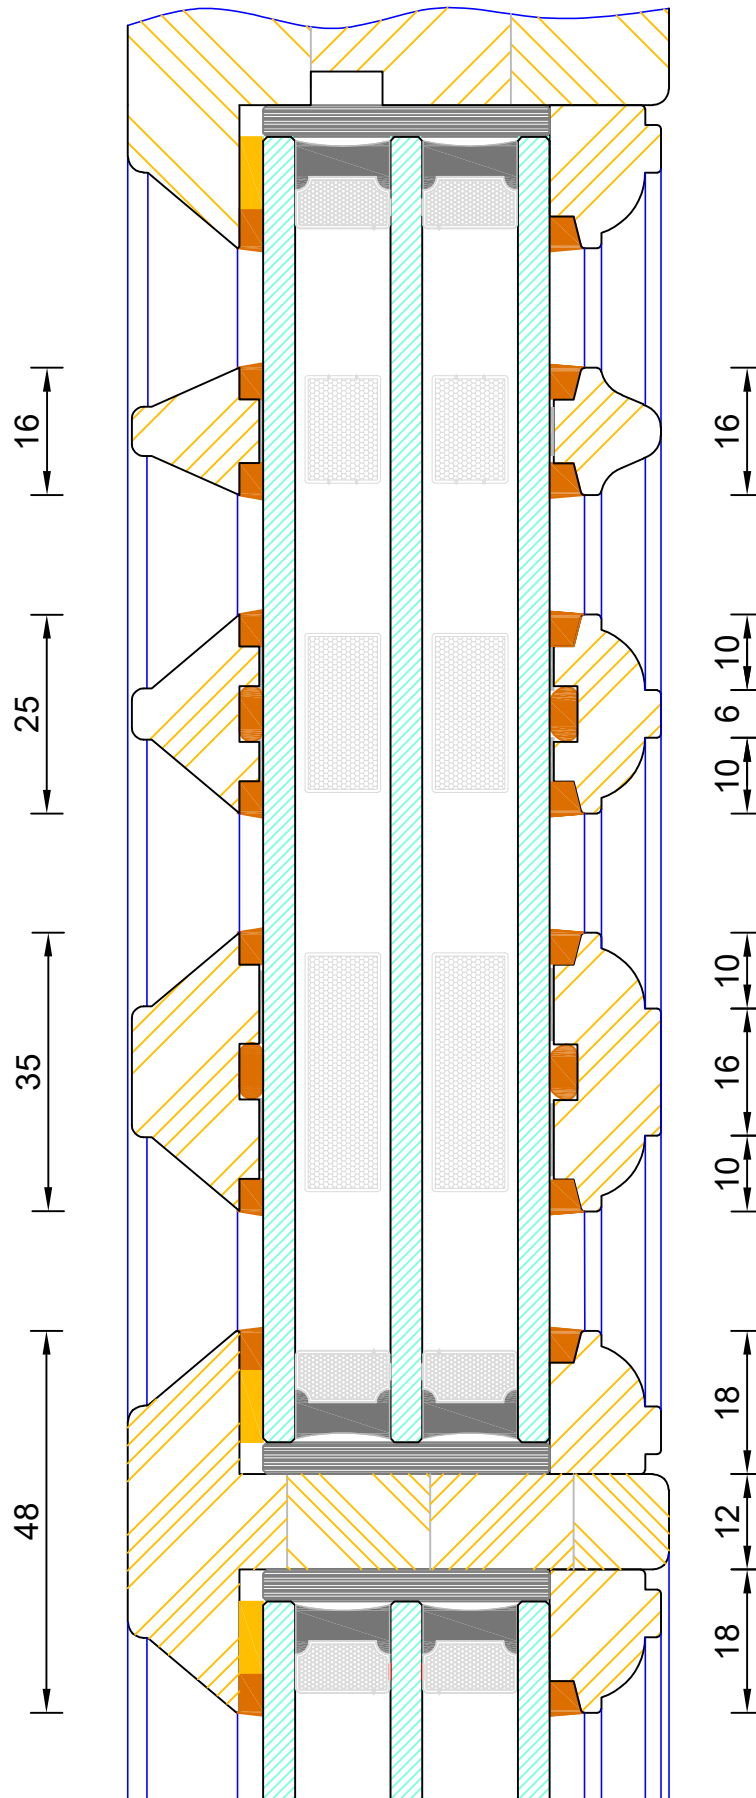

Traditional Open In Stable Door
Triple Glazed - Bar Options



| DIMENSIONS | PLOT SIZE | SCALE | DATE | REV | DWG NO. |
|------------|-----------|-------|------------|-----|-------------|
| MM | A4 | 1:1 | 01.01.2019 | B | 3721 |
| | | | | | |

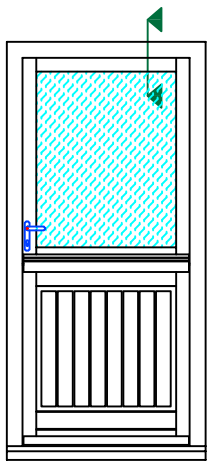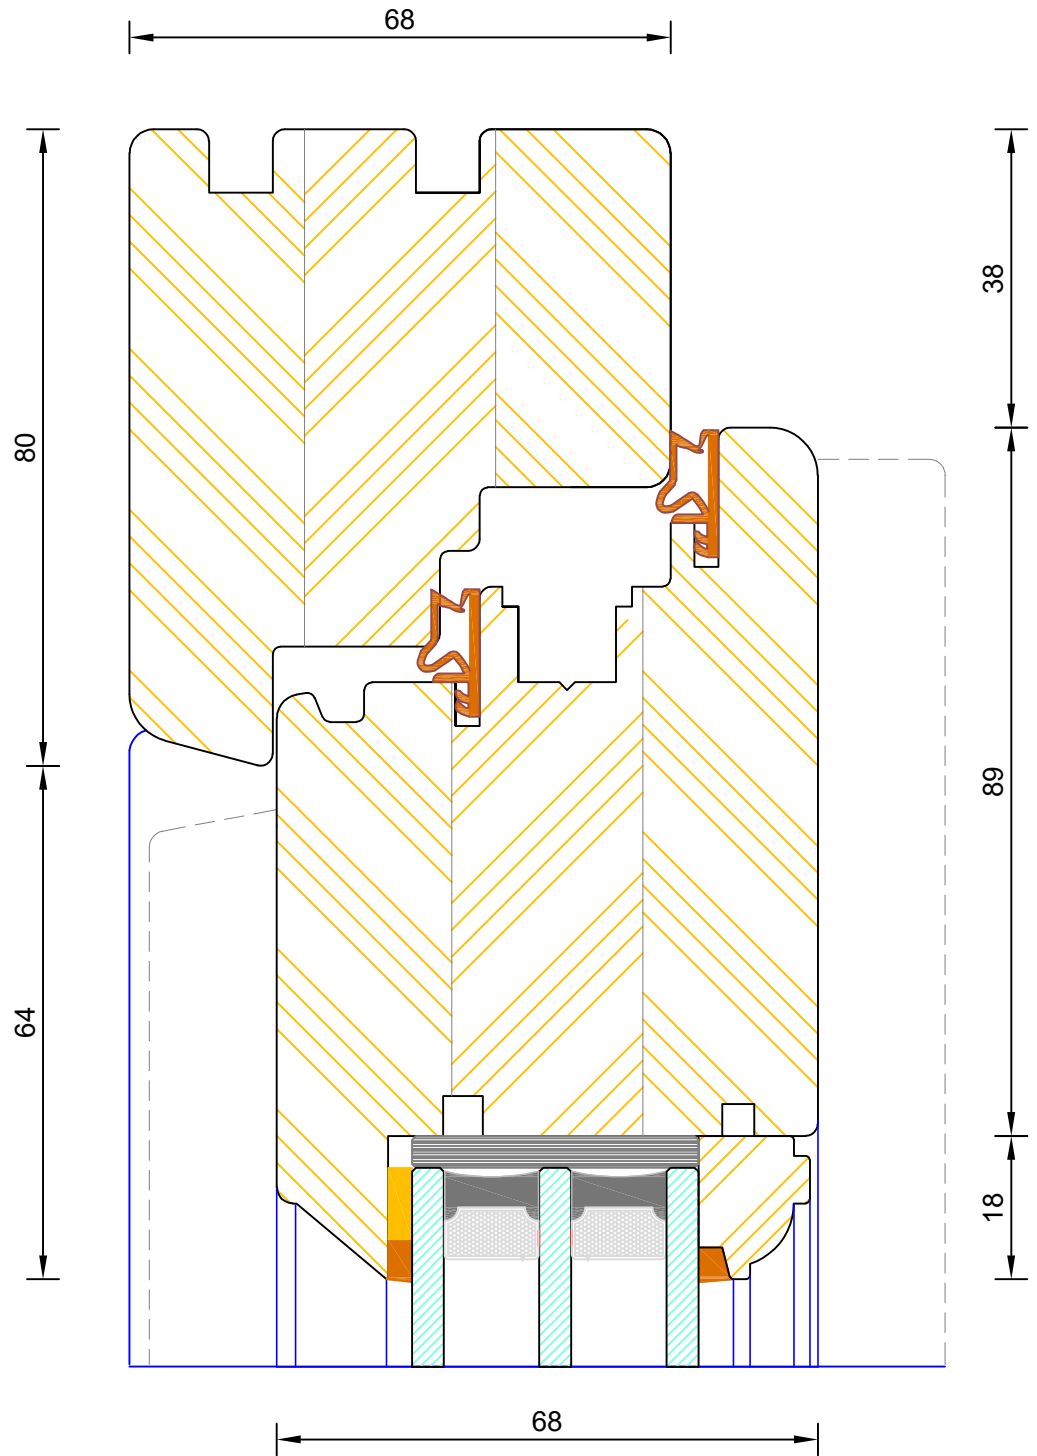

Traditional Open In Stable Door
Triple Glazed - Frame & Leaf Head

| DIMENSIONS | PLOT SIZE | SCALE | DATE | REV | DWG NO. |
|------------|-----------|-------|------------|-----|-------------|
| MM | A4 | 1:1 | 09.08.2022 | B | 3725 |

Please consider the environment before printing

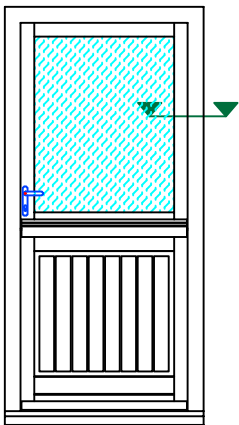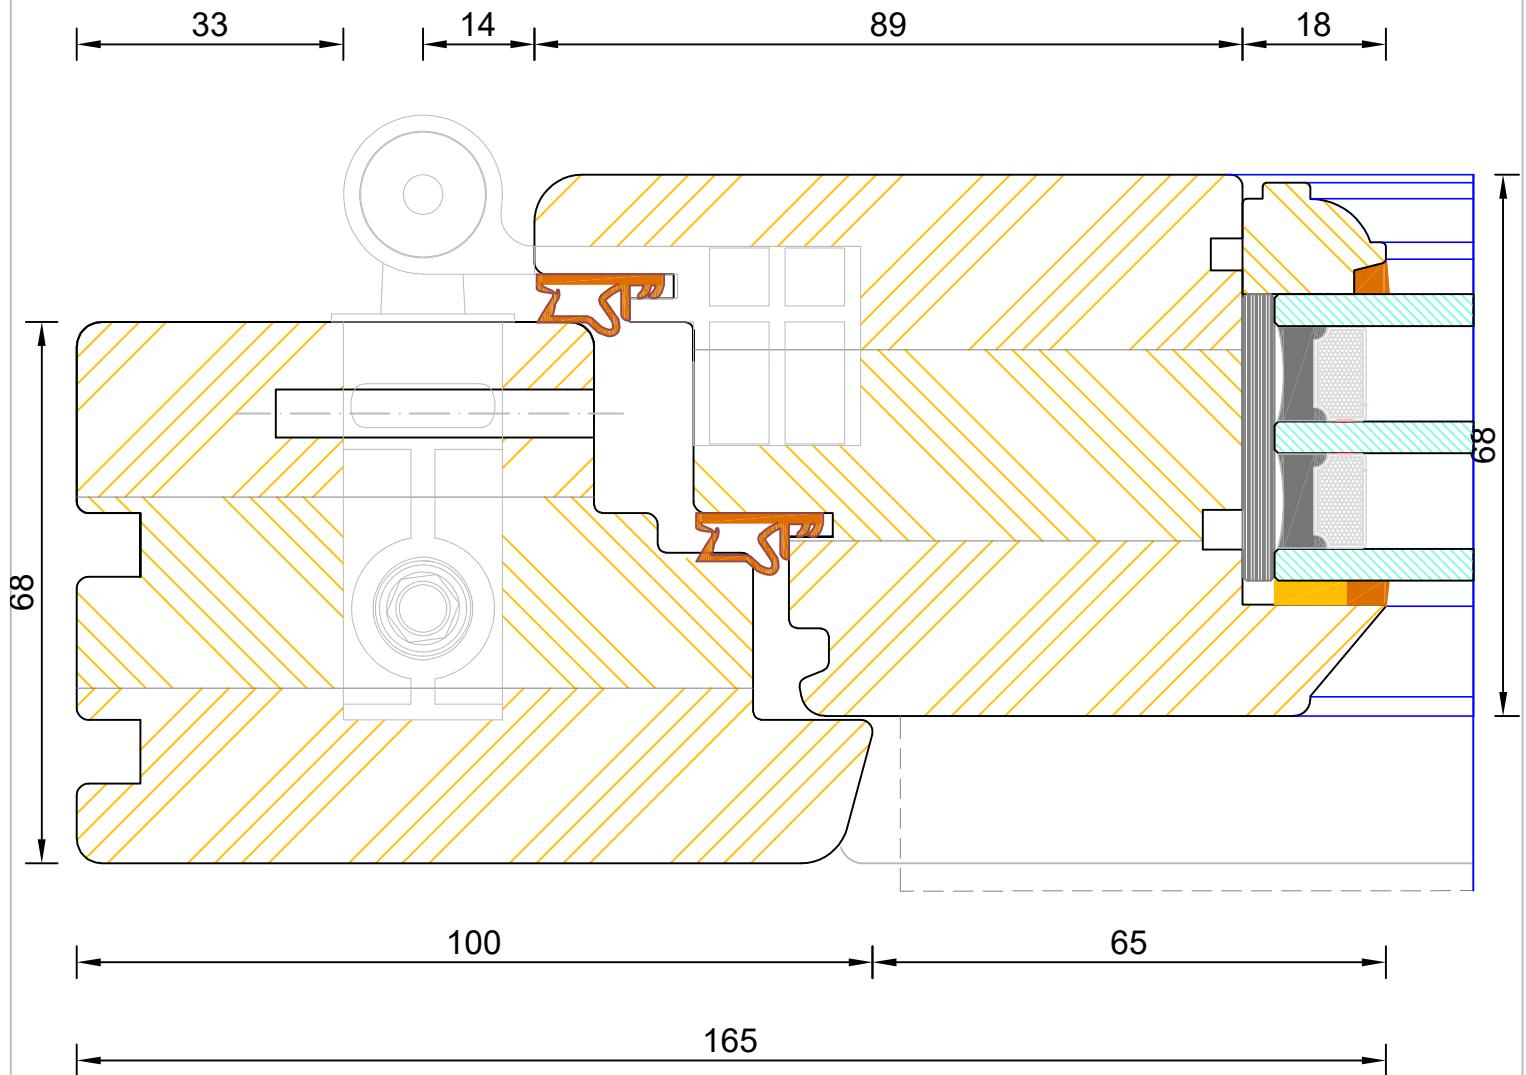



Note: Hinge cover colours available in white, brown and silver





Traditional Open In Stable Door
Triple Glazed - Frame & Leaf Jamb (Hinge Side)

| DIMENSIONS | PLOT SIZE | SCALE | DATE | REV | DWG NO. |
|------------|-----------|-------|------------|-----|-------------|
| MM | A4 | 1:1 | 09.08.2022 | B | 3727 |

Please consider the environment before printing

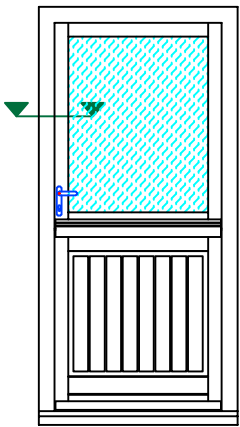
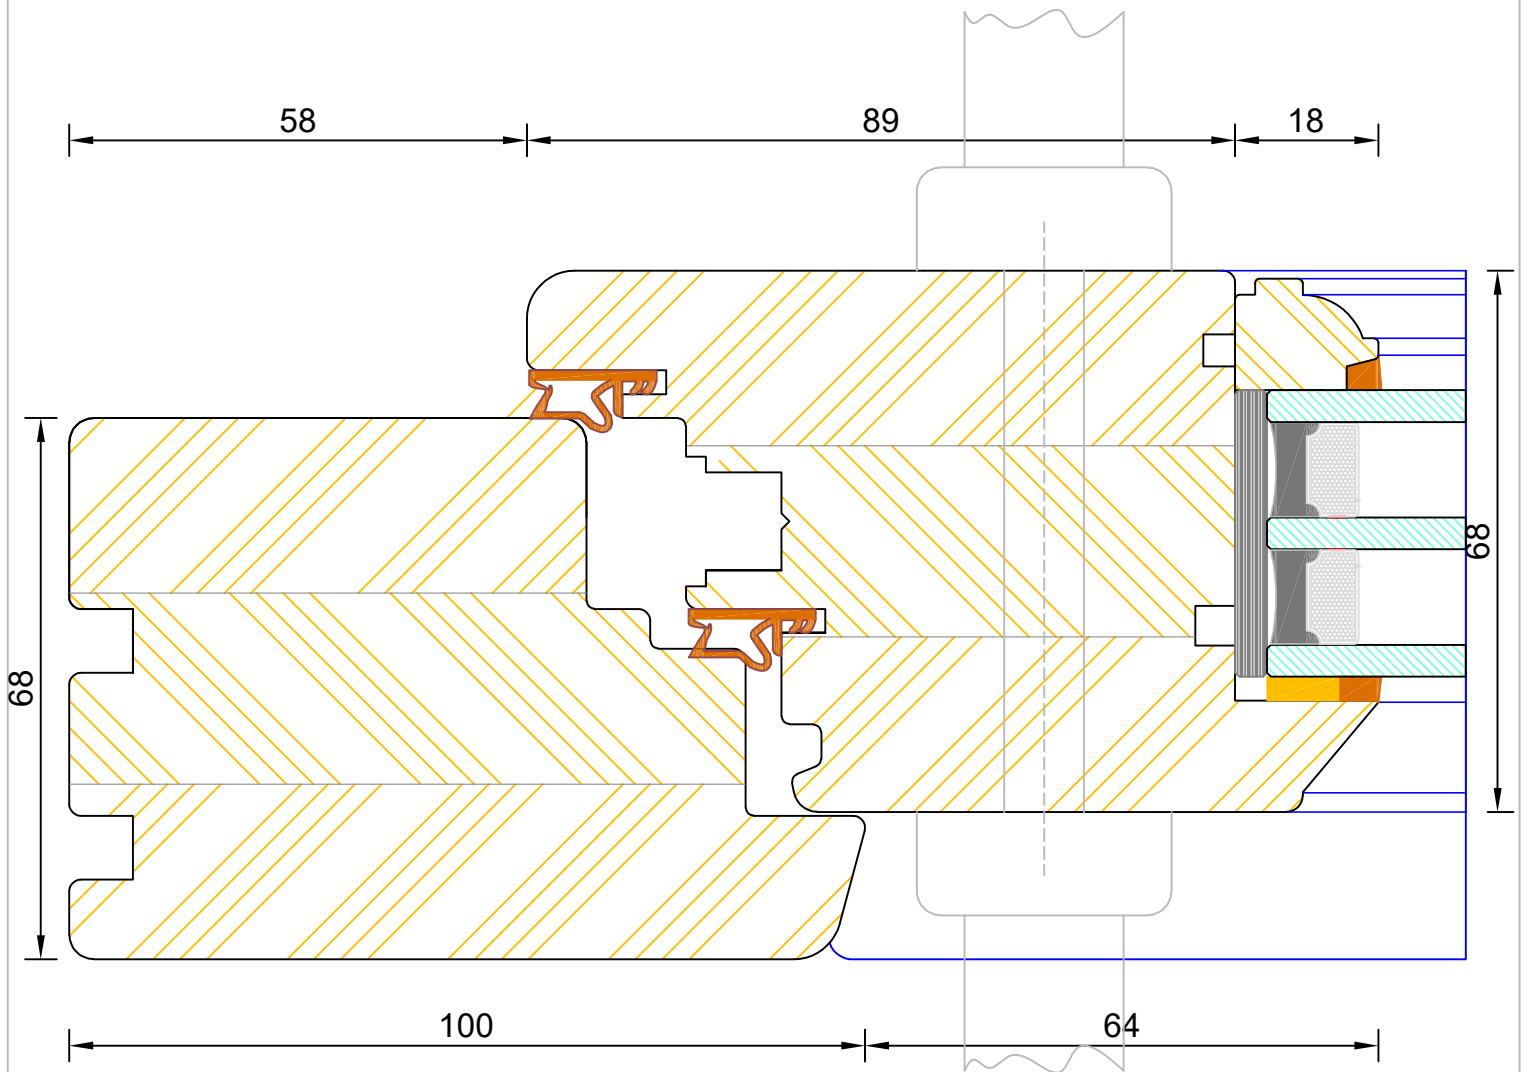


| DIMENSIONS | PLOT SIZE | SCALE | DATE | REV | DWG NO. |
|------------|-----------|-------|------------|-----|-------------|
| MM | A4 | 1:1 | 09.08.2022 | B | 3728 |

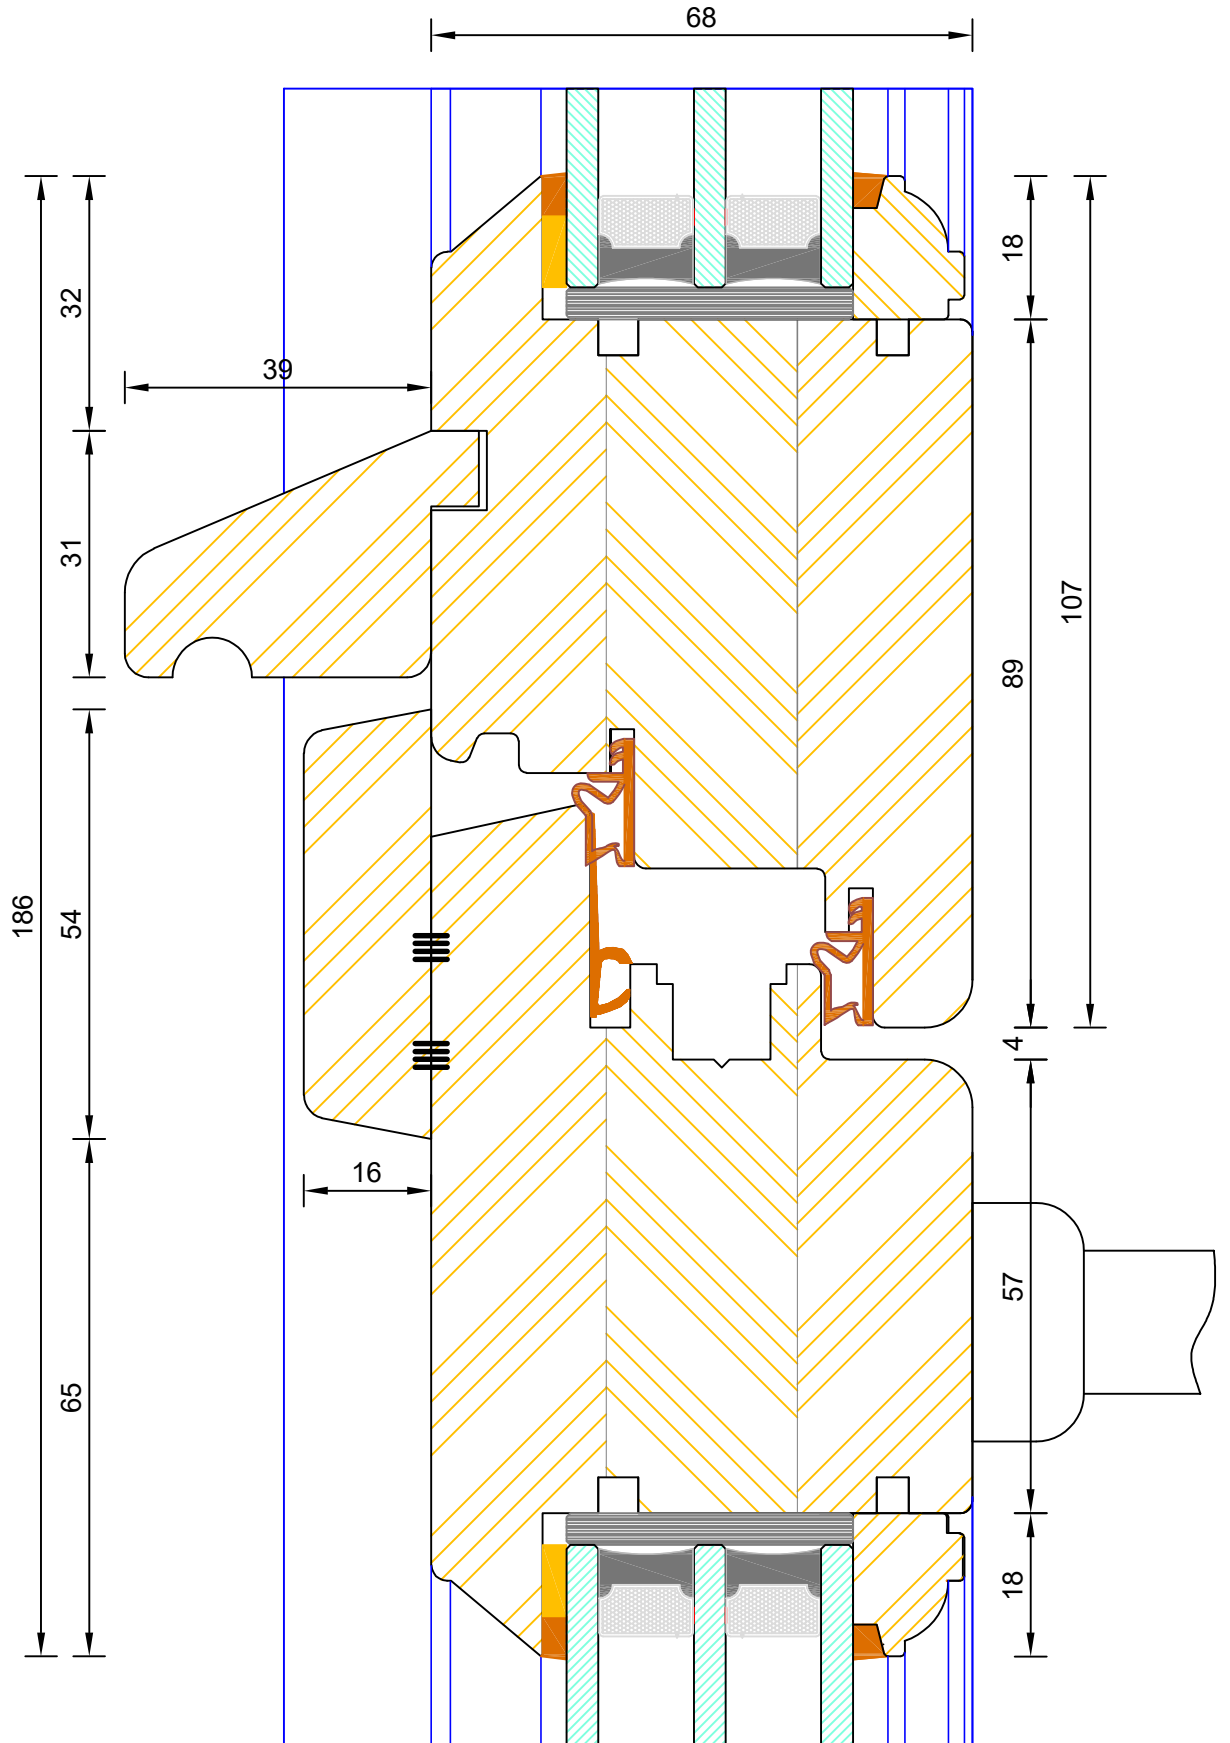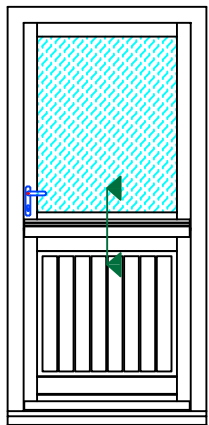

Traditional Open In Stable Door
Triple Glazed - Mid Rail

| DIMENSIONS | PLOT SIZE | SCALE | DATE | REV | DWG NO. |
|---|-----------|-------|------------|-----|-------------|
| MM | A4 | 1:1 | 09.08.2022 | B | 3729 |
| Please consider the environment before printing | | | | | |

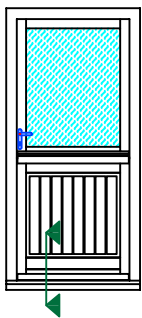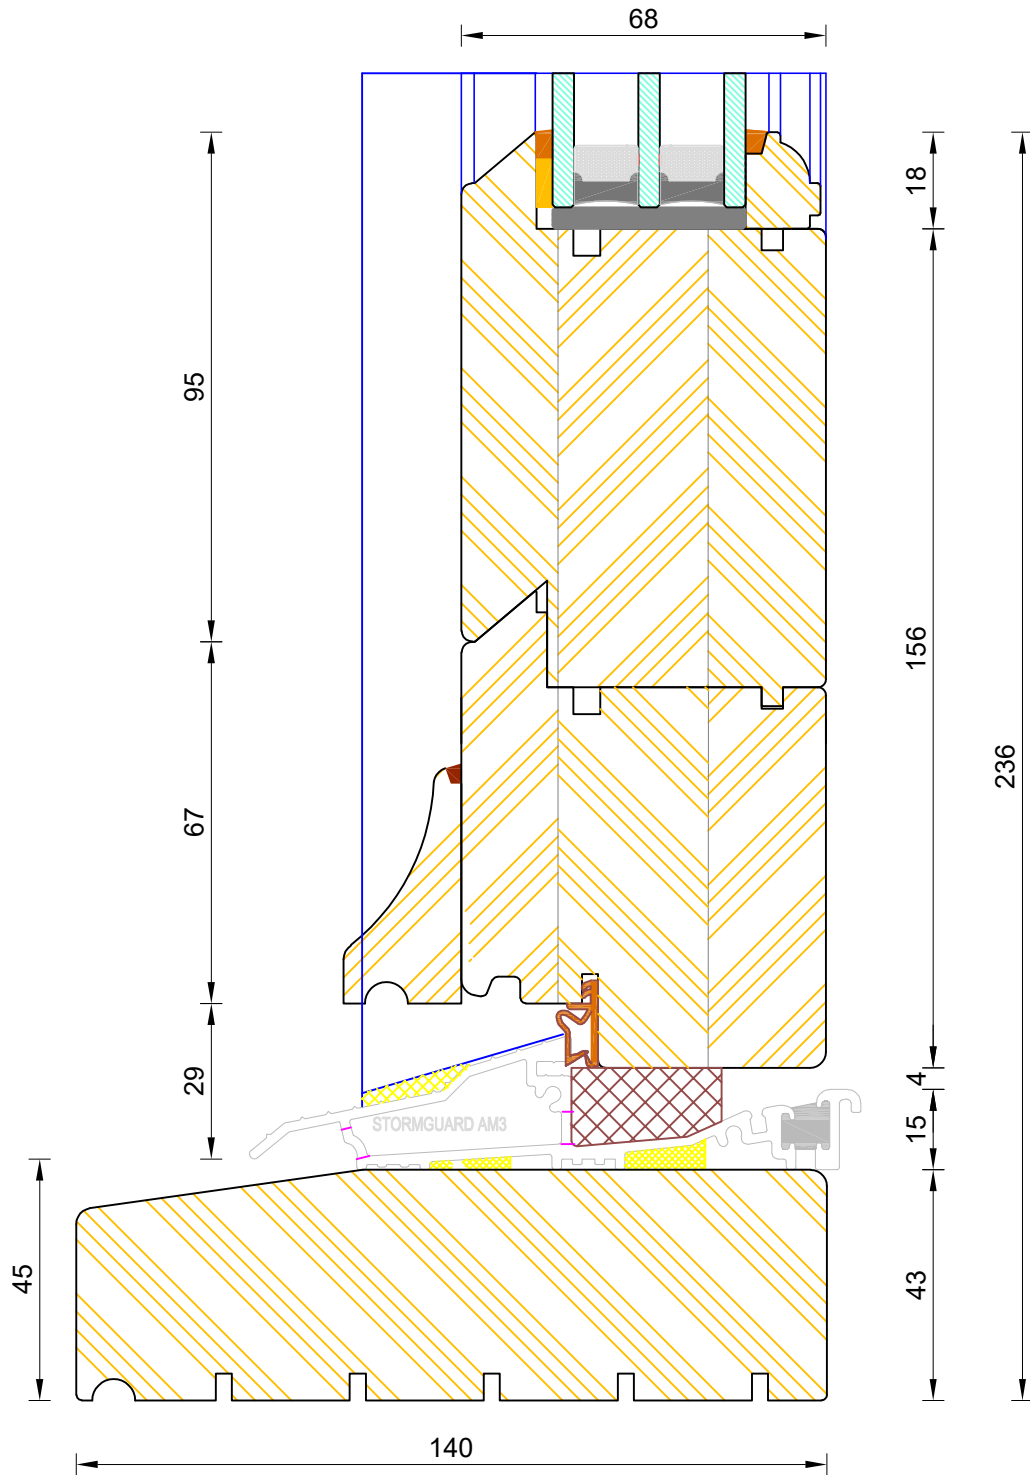

If not otherwise stated, Hardwood Threshold will be stained 5064 walnut.





Bereco

Traditional Open In Stable Door
Triple Glazed - Standard Thresh (140x43mm)

| DIMENSIONS | PLOT SIZE | SCALE | DATE | REV | DWG NO. |
|------------|-----------|-------|------------|-----|-------------|
| MM | A3 | 1:1 | 09.08.2022 | B | 3722 |

Please consider the environment before printing

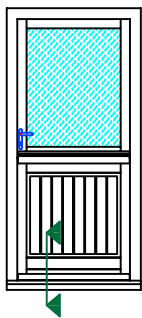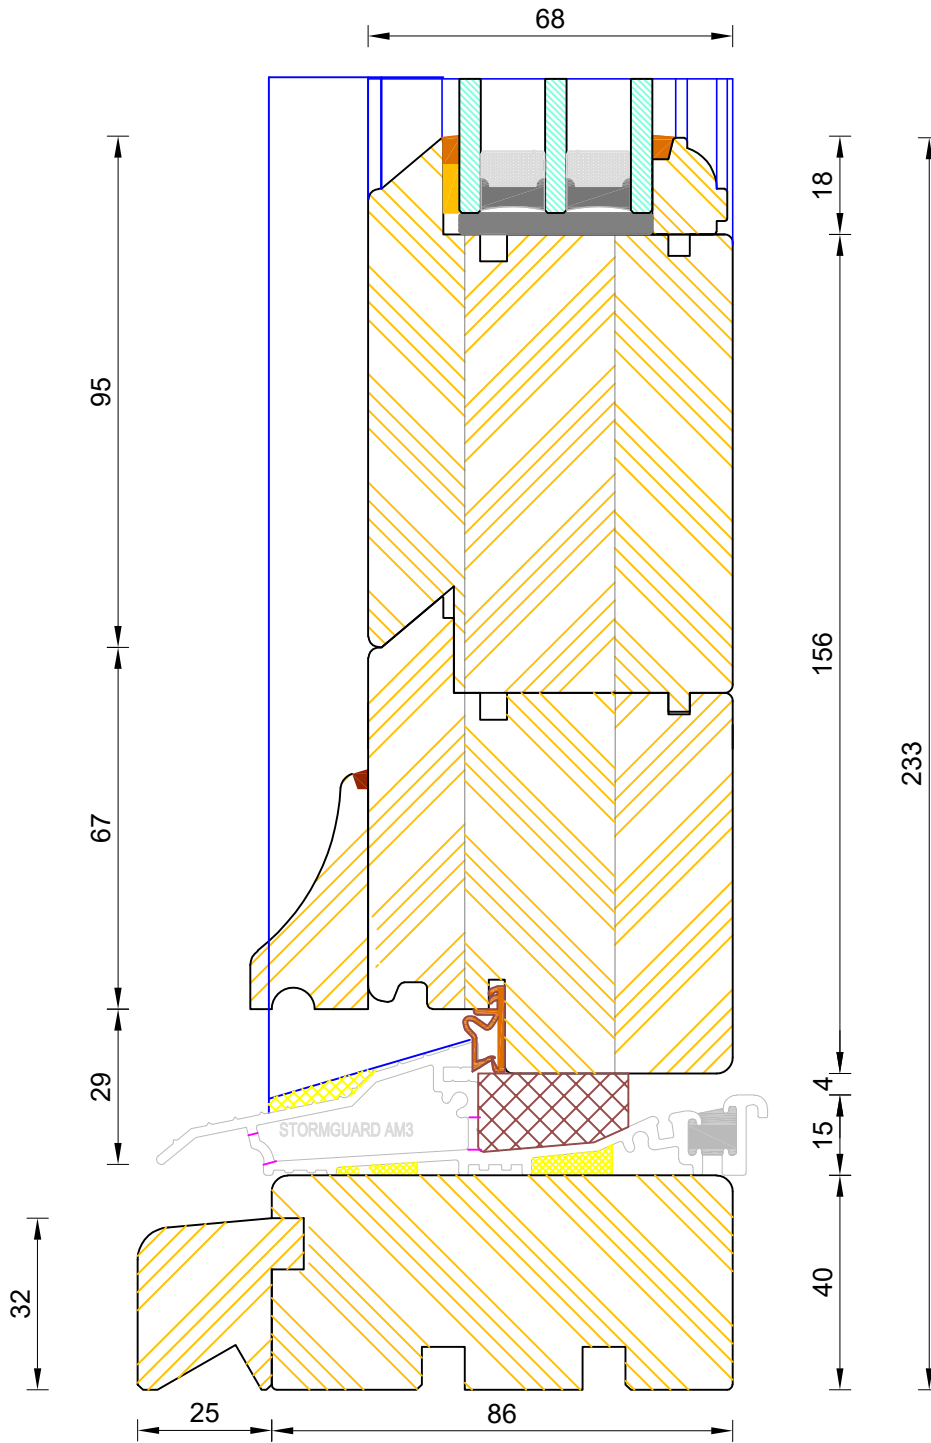

CILL EXTENSION - available options: 25mm (111mm o/a) / 47mm (213mm o/a) / 62mm (148mm o/a) / 87mm (173mm o/a) / 114mm (200mm o/a) / 125mm (211mm o/a) / 140mm (223mm o/a)



NOTE: Cill Extensions should be supported from underneath; the maximum overhang over Brick / Blockwork for cill extension should not exceed 25mm in order to avoid damage when stepped on. Warranties are invalidated when fitted with overhang in excess to that.

If not otherwise stated, Hardwood Threshold will be stained 5064 walnut.



Traditional Open In Stable Door Triple Glazed - Coupling Thresh

| DIMENSIONS | PLOT SIZE | SCALE | DATE | REV | DWG NO. |
|---|-----------|-------|------------|-----|-------------|
| MM | A3 | 1:1 | 09.08.2022 | B | 3723 |
| Please consider the environment before printing | | | | | |

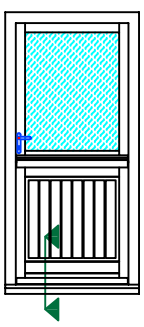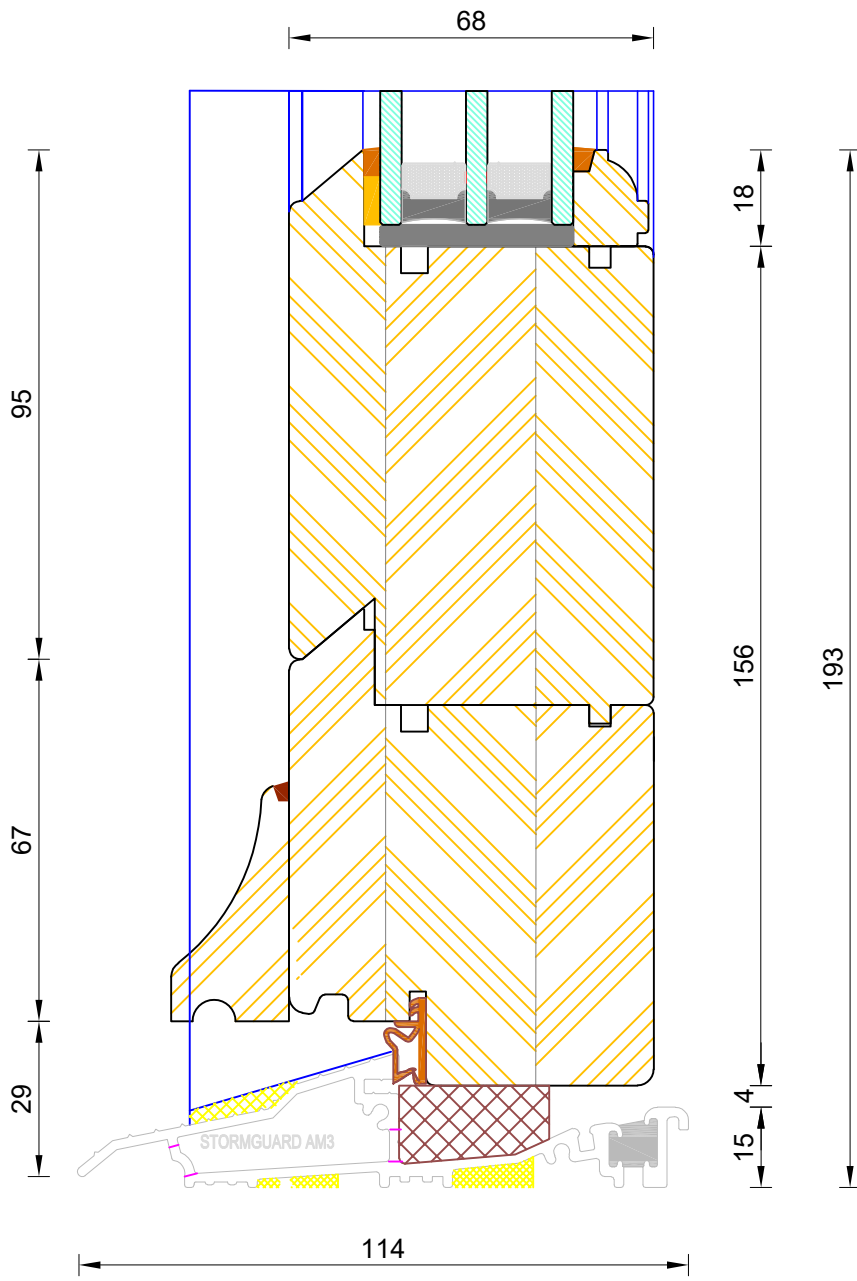

Traditional Open In Stable Door
Triple Glazed - Mobility Threshold

| DIMENSIONS | PLOT SIZE | SCALE | DATE | REV | DWG NO. |
|---|-----------|-------|------------|-----|-------------|
| MM | A3 | 1:1 | 09.08.2022 | B | 3724 |
| Please consider the environment before printing | | | | | |